



FRONT ELEVATION

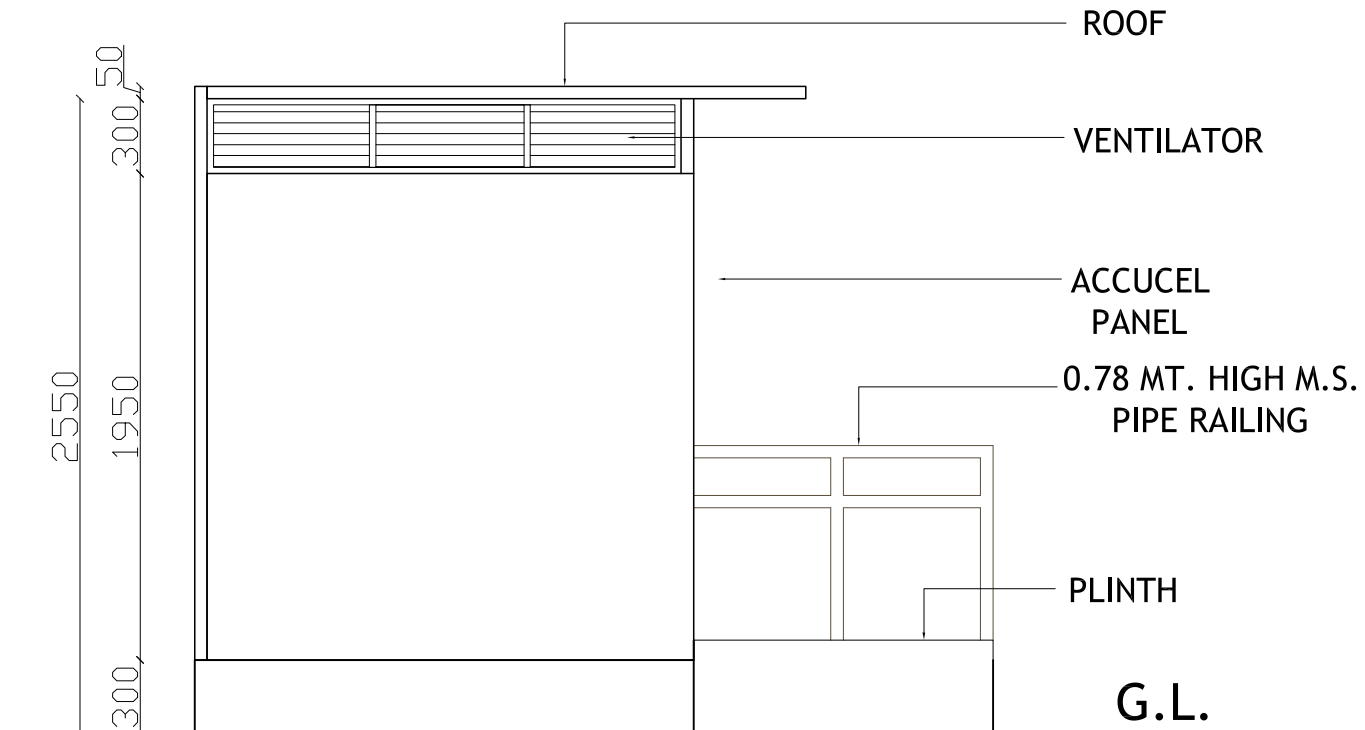

SIDE ELEVATION

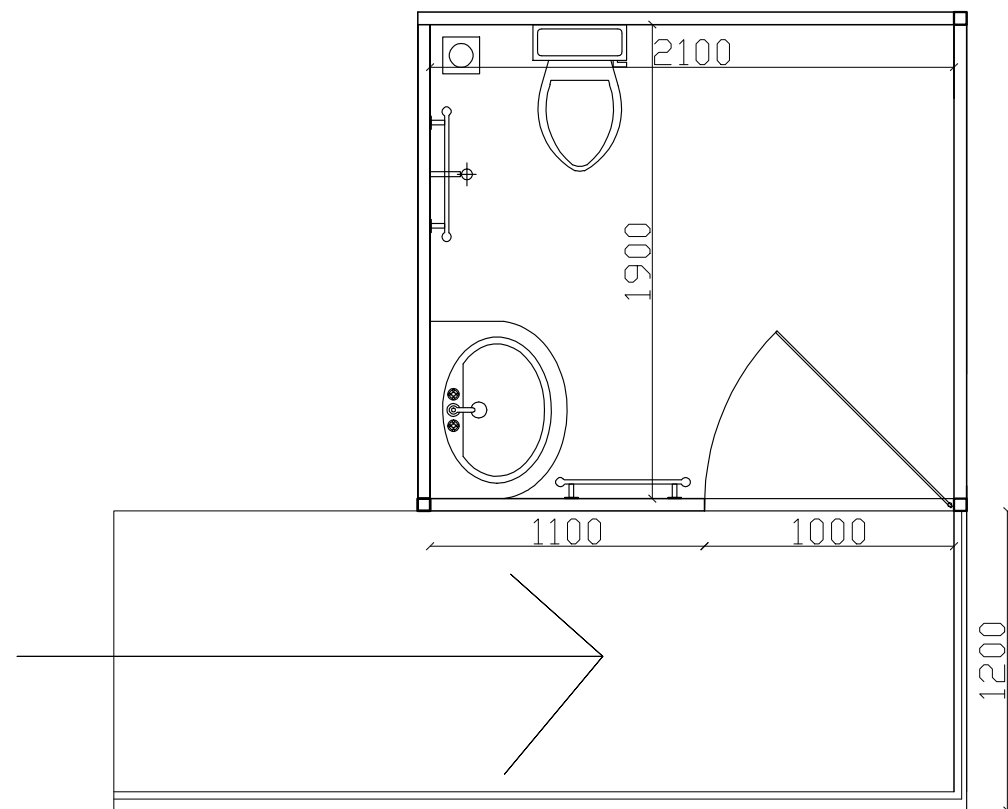

**PLAN
CWSN TOILET**

ACCUCEL PREFAB TOILET CABIN

SCALE : N.T.S
DATE : 09 NOV '14

DRAWN BY :
CHECKED BY :

DRG. NO.
D1a

NOTES :
@ ALL DIMENSIONS ARE TO BE READ AND NOT MEASURED

ACCURA POLYTECH PVT.LTD.
Ph : +91 (079)-26630154, Fax : +91 (079)-26633668
E-Mail : accucel@gmail.com
web : www accurapolytech.com

accucel
THE ENVIRONMENT FRIENDLY ALTERNATIVE