



FRAME ELEVATION

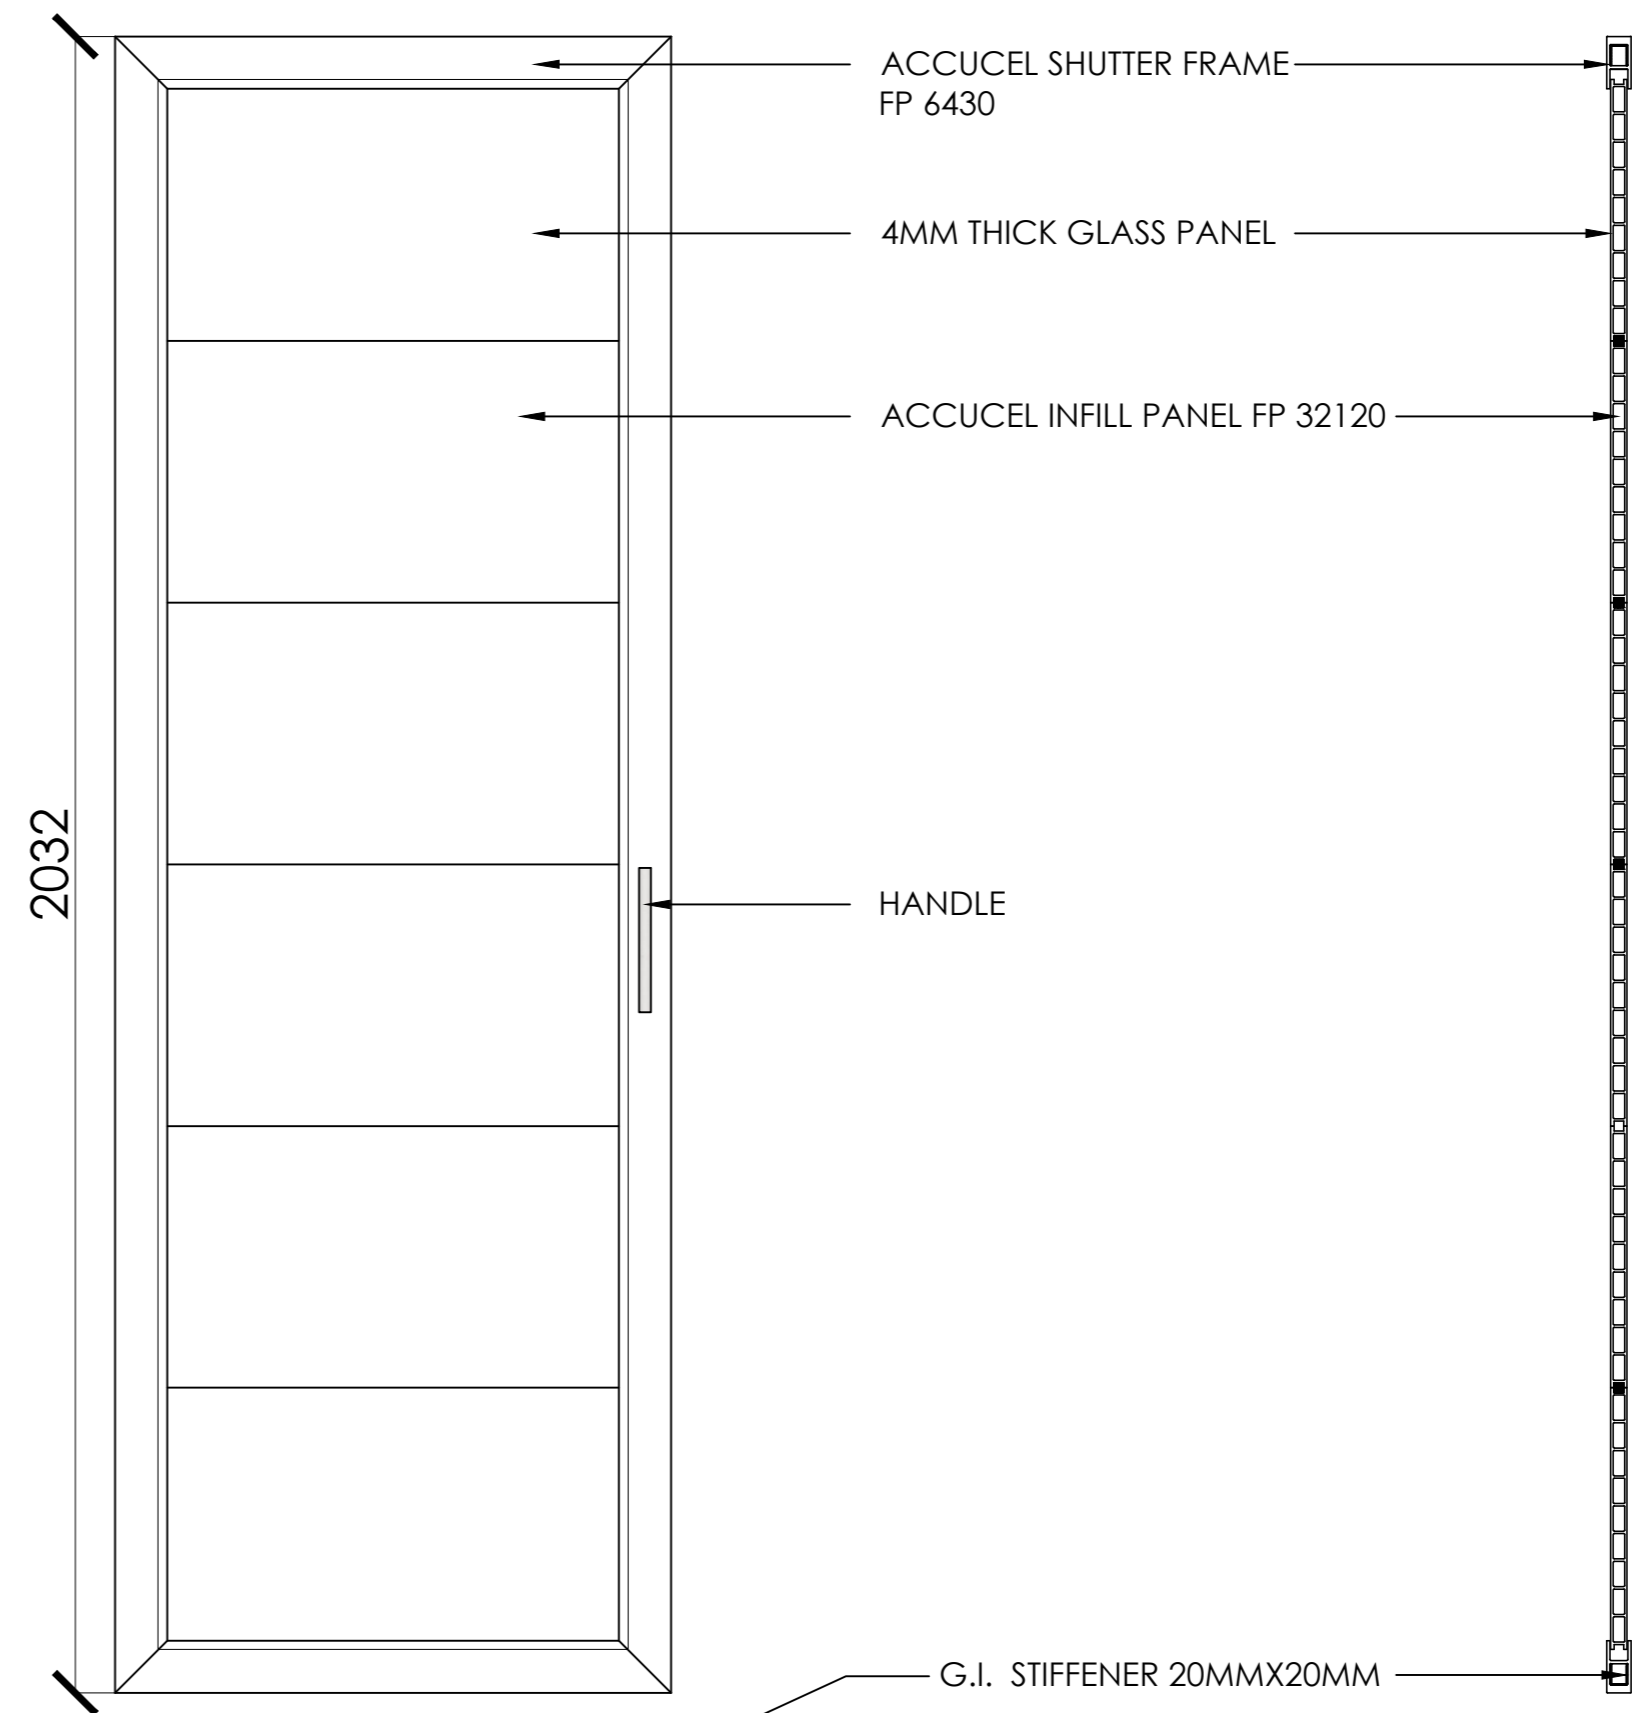


FRONT VIEW DOOR SHUTTER

SECTION

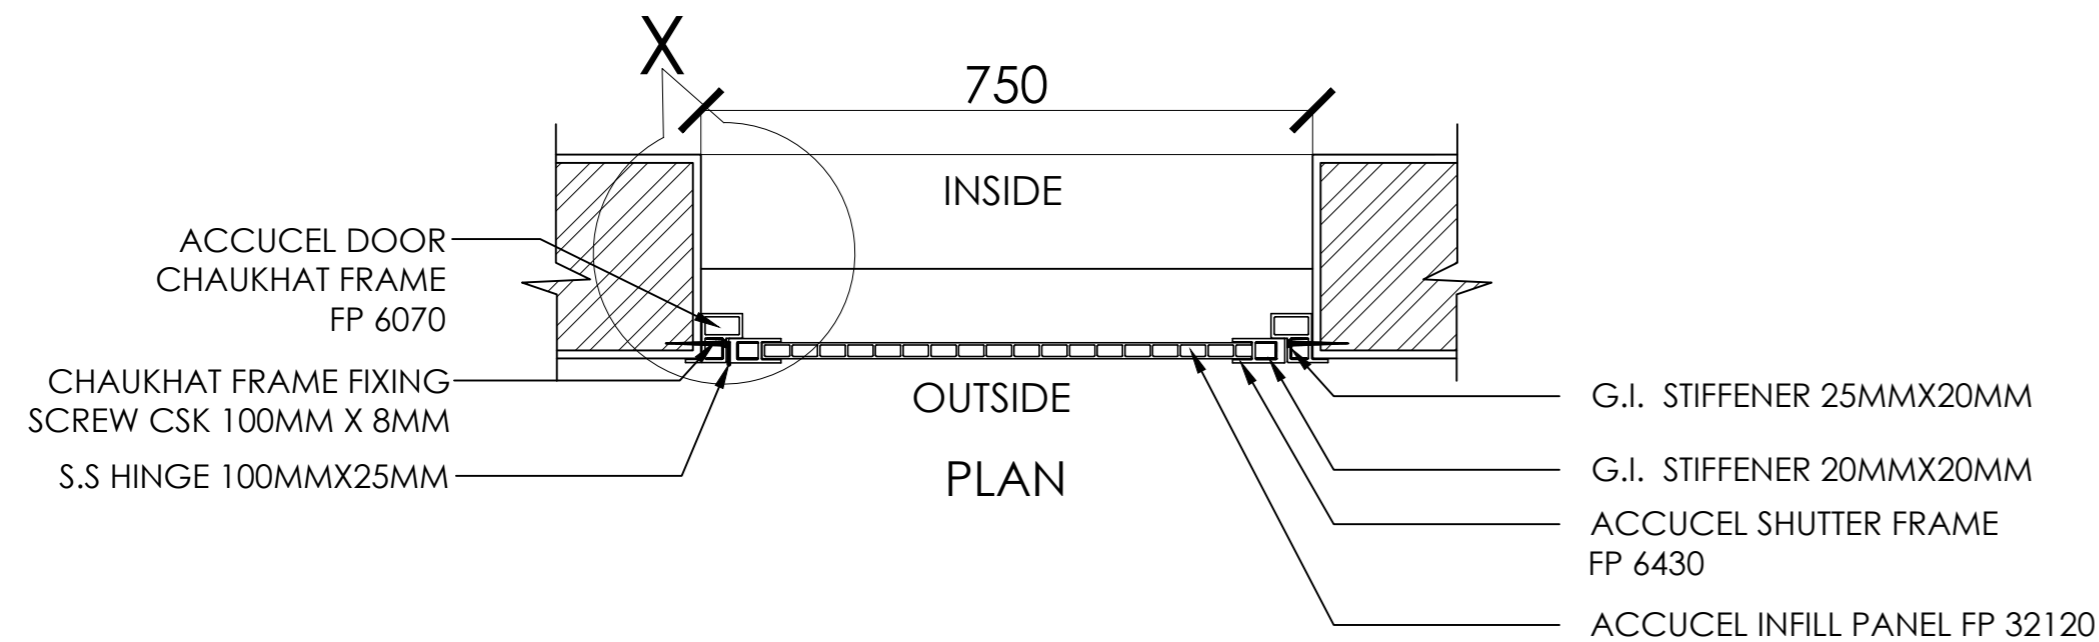

PLAN

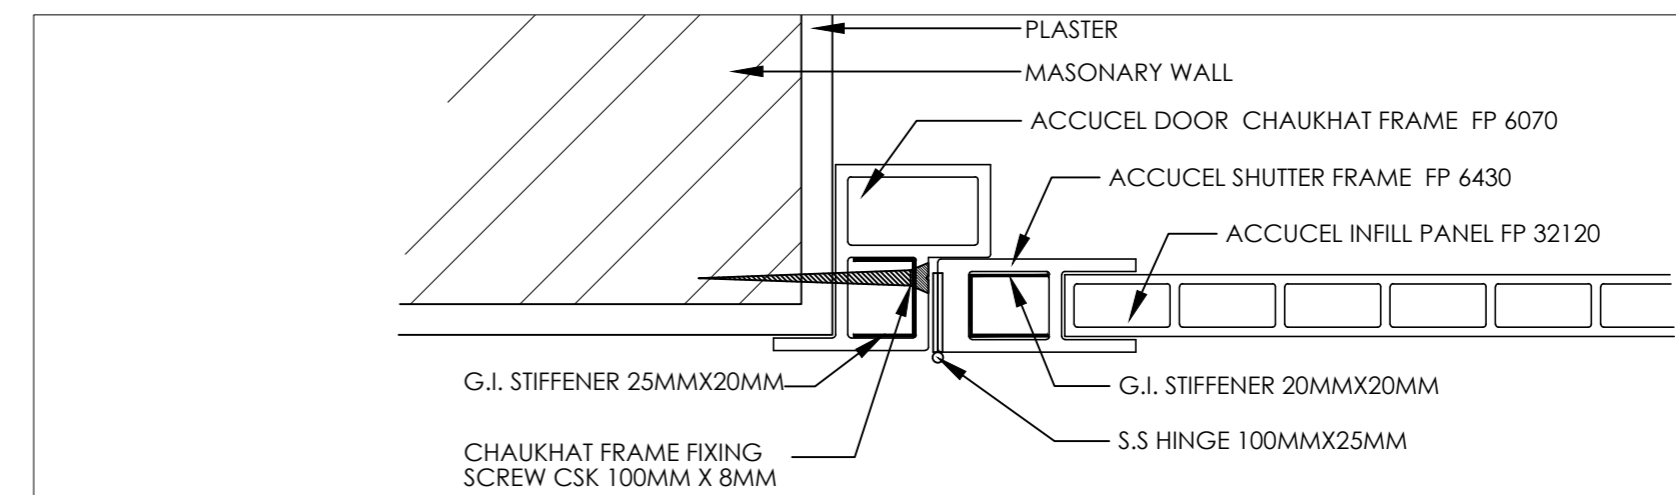

SECTION X

ACCUCEL SINGLE REBATE DOOR FRAME WITH COVER MOLDING & TWO PANEL DOOR SHUTTER WITH LOCK RAIL - 30 MM THK.

ACCURA POLYTECH PVT.LTD.

8, Ajitnath Soc., Nr. Paldi Post Office, Ahmedabad, Gujarat, INDIA.

Ph : +91(079)-26630154, Fax : +91(079)-26633668

E-Mail : accucel@gmail.com web : www.accurapolytech.com

ACCUCEL

THE ENVIRONMENT FRIENDLY ALTERNATIVE