



FRAME ELEVATION

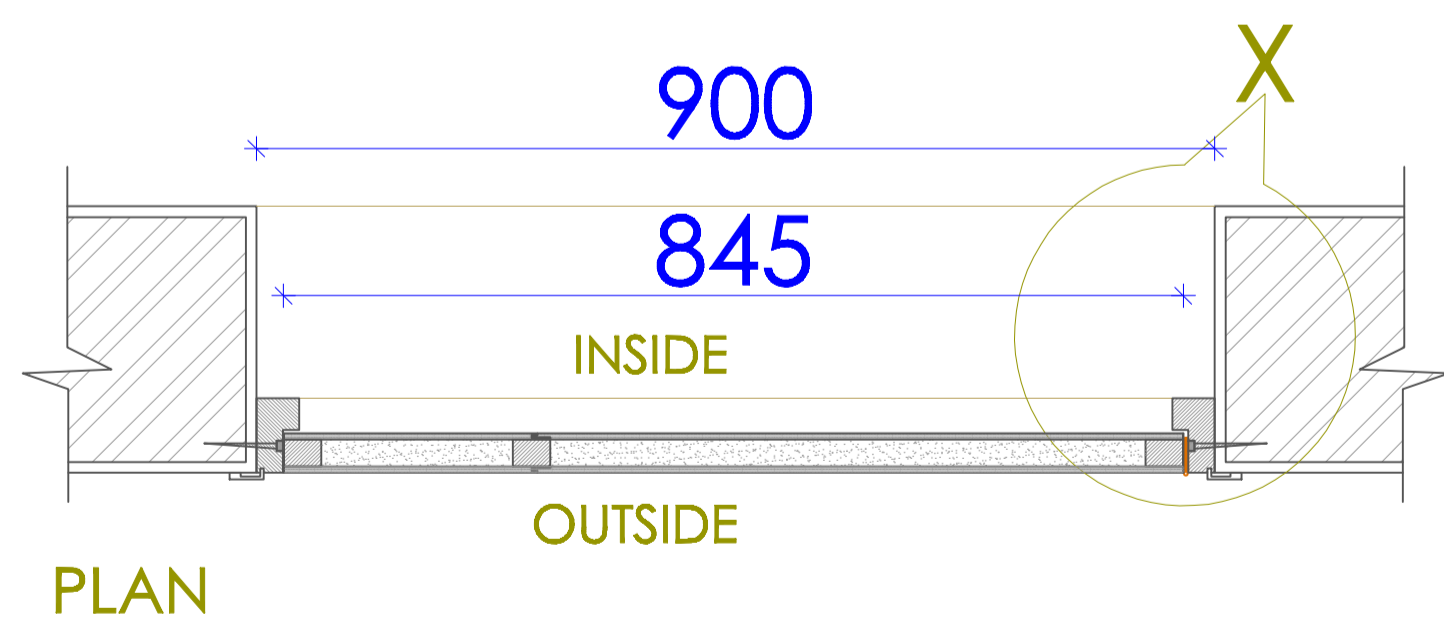


PLAN

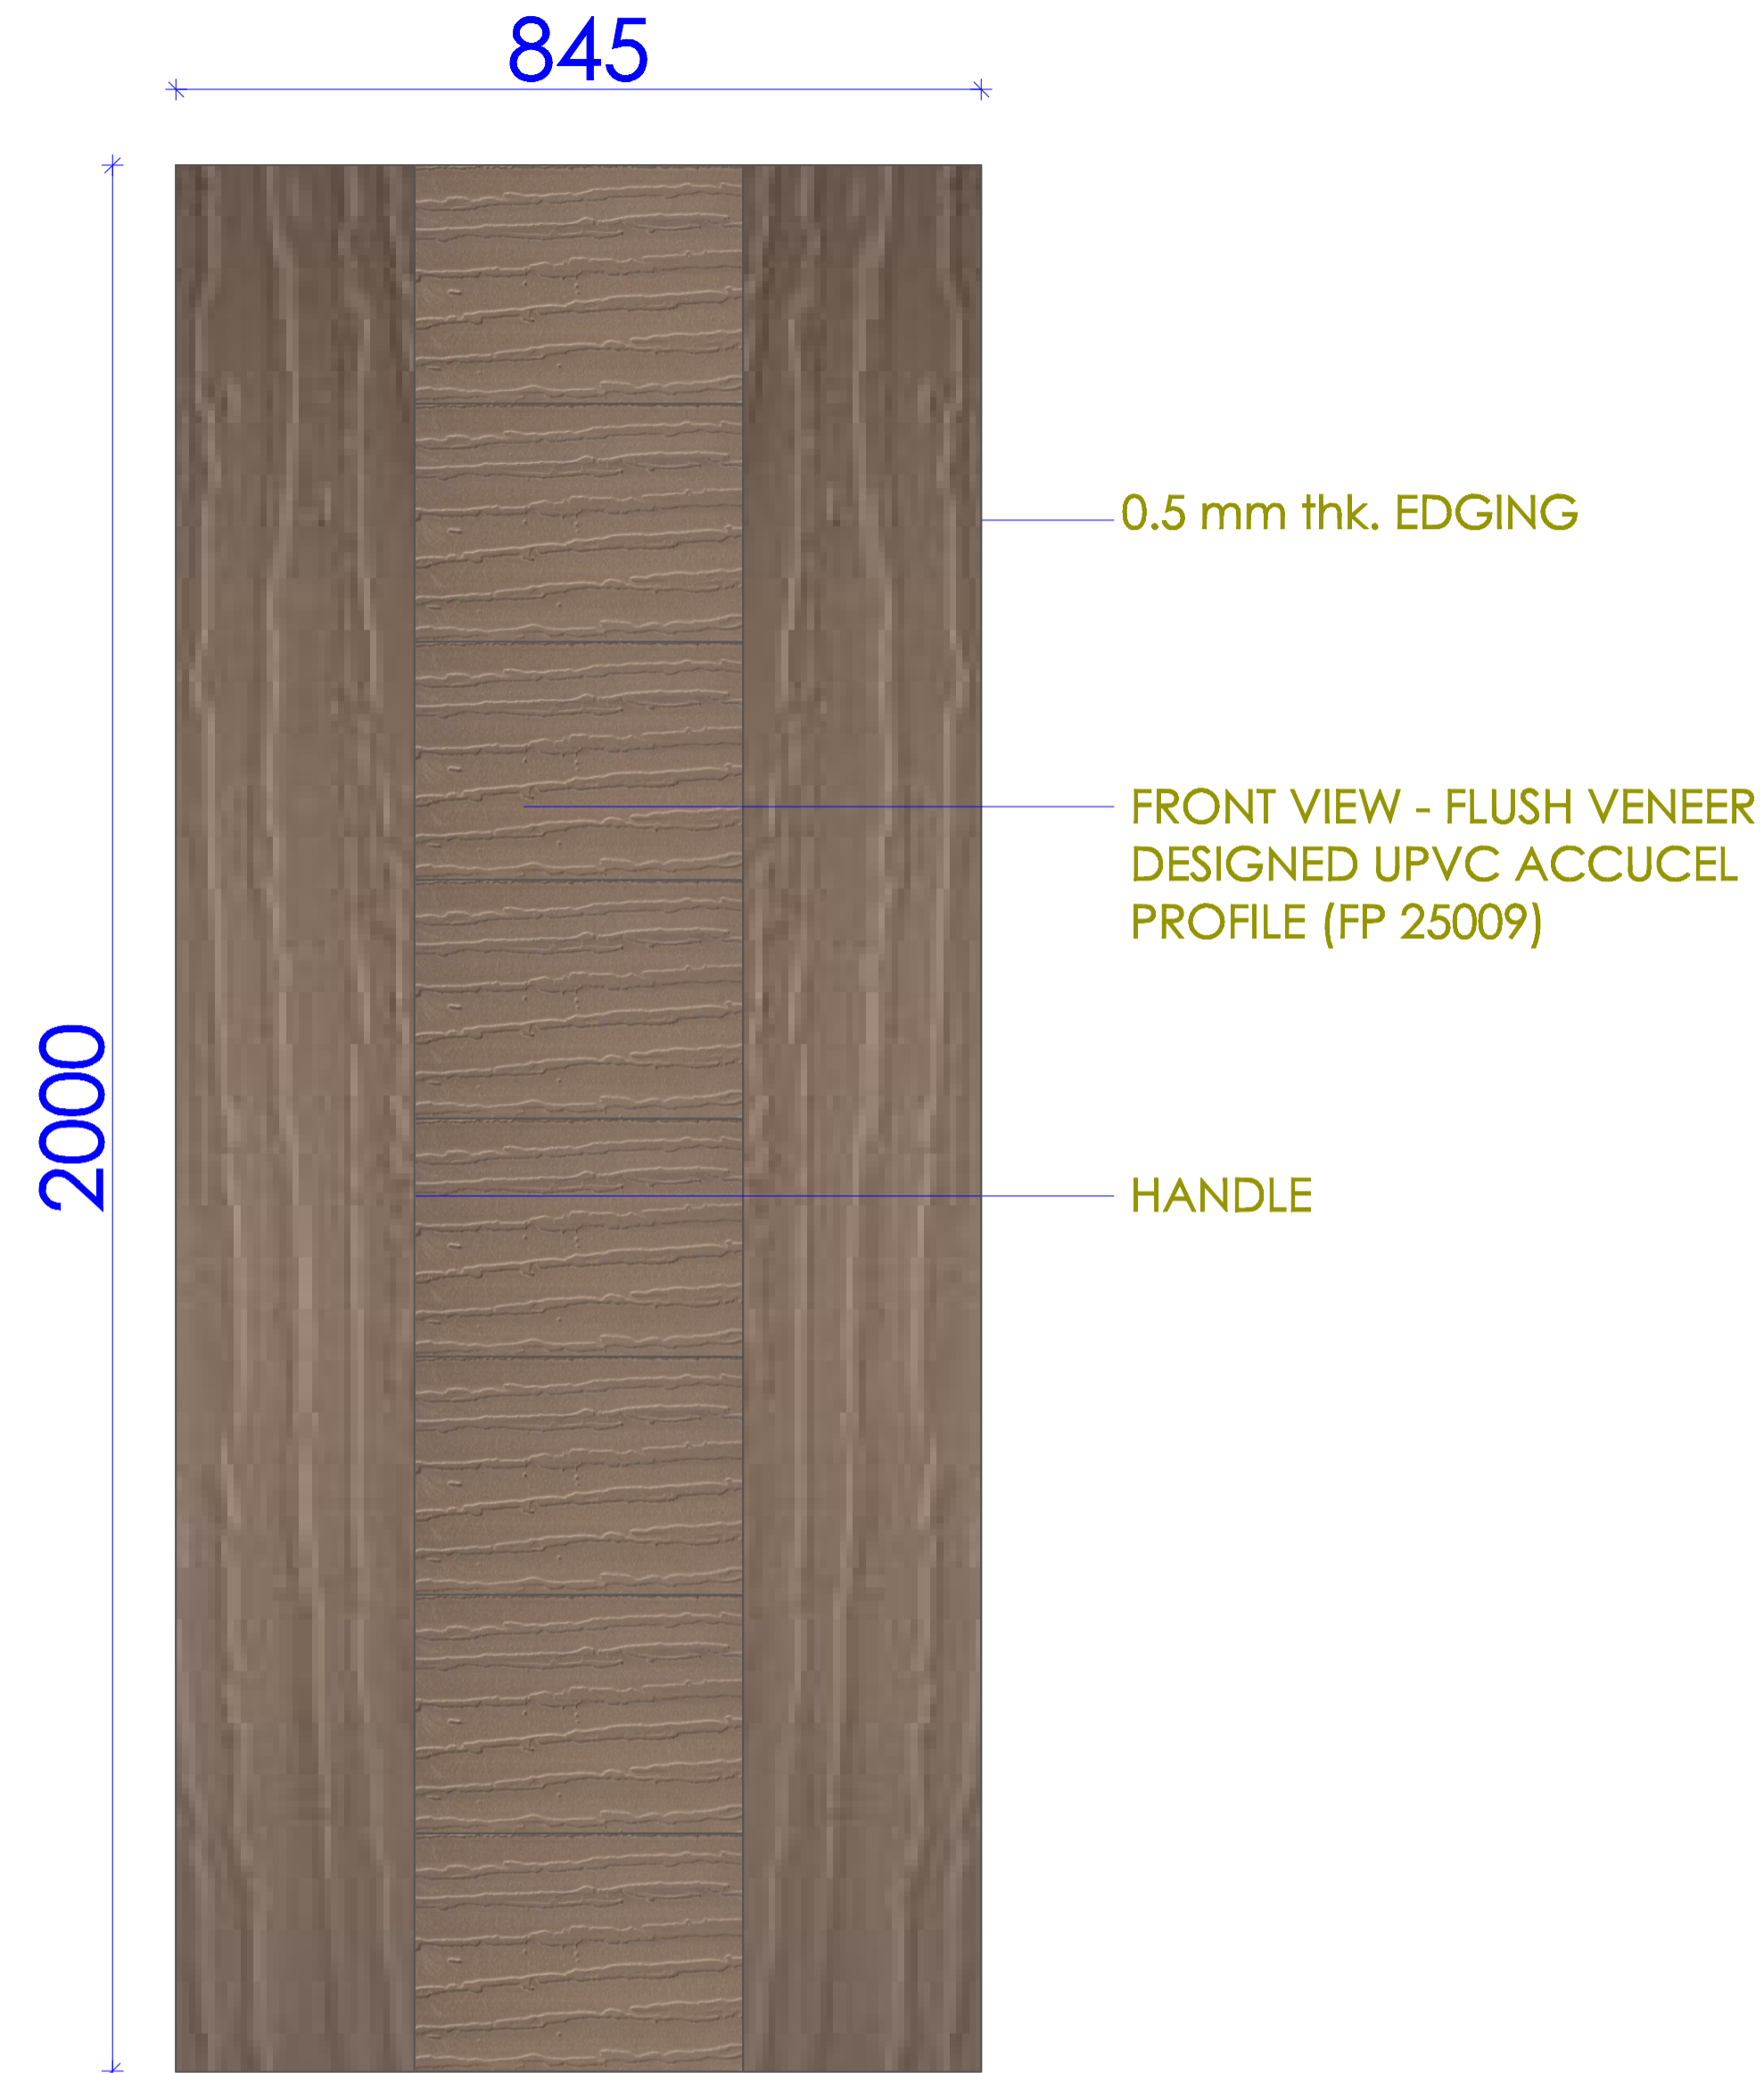

FRONT VIEW DOOR SHUTTER



BACK VIEW DOOR SHUTTER

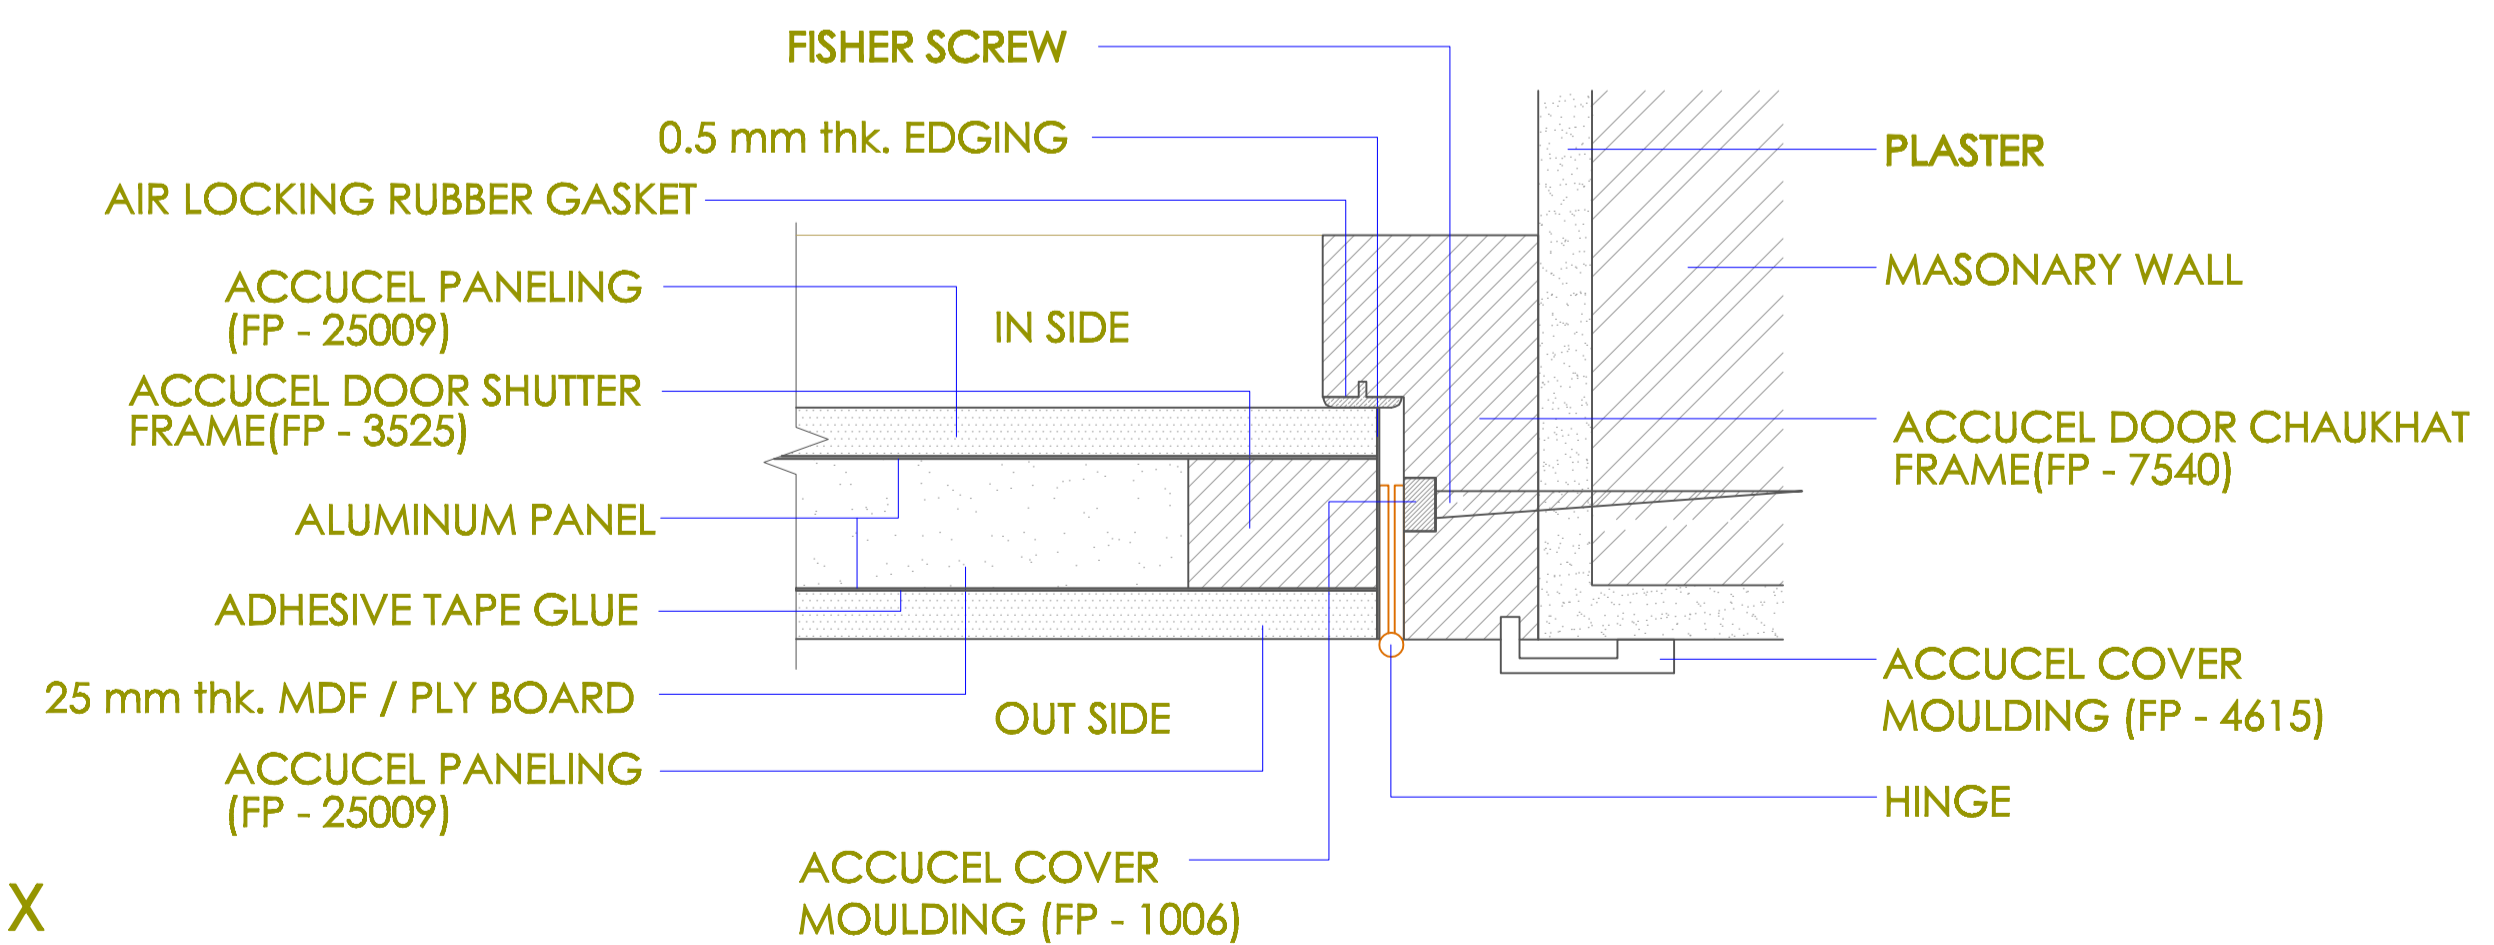

SECTION - X

**ACCUCEL FLUSH DOOR**

SIZE - DOOR SHUTTER 845 X 2000 X 45 mm thk.  
 SIZE - DOOR FRAME 900 X 2015, (75\*40 mm thk.)

**ACCURA POLYTECH PVT.LTD.**

8, Ajitnath Soc., Nr. Paldi Post Office,  
 Ahmedabad, Gujarat, INDIA.  
 Ph : +91(079)-26630154, Fax : +91(079)-26633668  
 E-Mail : [accucel@gmail.com](mailto:accucel@gmail.com) web : [www.accurapolytech.com](http://www.accurapolytech.com)

**ACCUCEL**

THE ENVIRONMENT FRIENDLY ALTERNATIVE