


# ACCUCEL MODULAR BUILDING SYSTEM (AMBS) – PREFAB TOILET UNIT

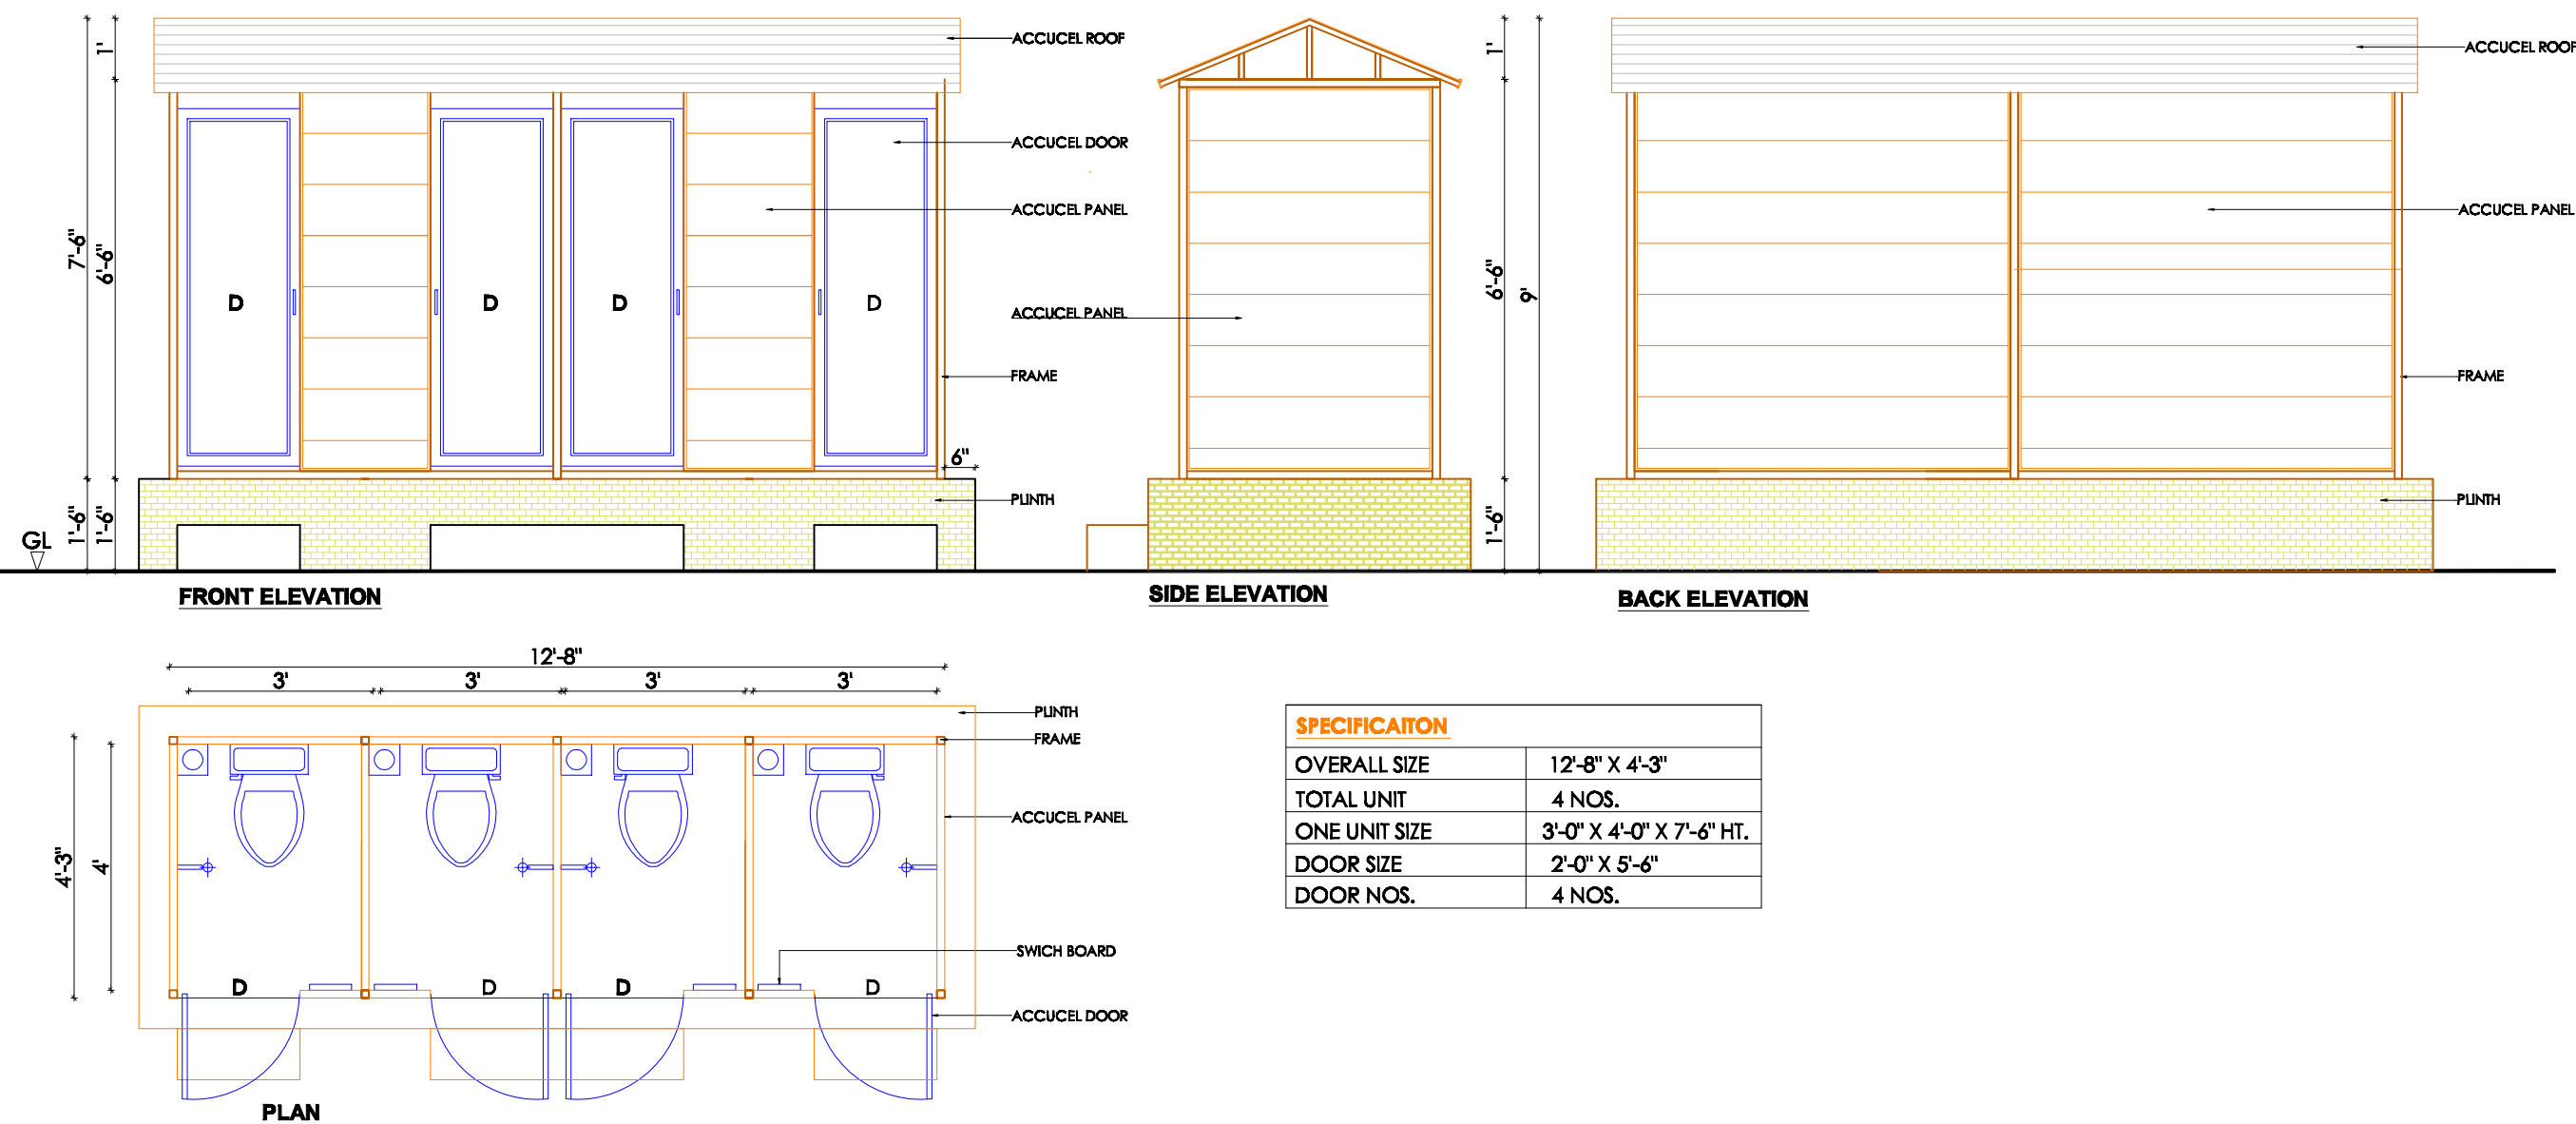

## SPECIFICATION

OVERALL SIZE	12'-8" X 4'-3"
TOTAL UNIT	4 NOS.
ONE UNIT SIZE	3'-0" X 4'-0" X 7'-6" HT.
DOOR SIZE	2'-0" X 5'-6"
DOOR NOS.	4 NOS.

## ACCUCEL PREFAB TOILET UNIT

TOILET UNIT DESIGN ( 12'-0" X 4'-0" )

## ACCURA POLYTECH PVT.LTD.

8, Ajitnath Soc., Nr. Paldi Post Office,  
Ahmedabad, Gujarat, INDIA.

Ph : +91 (079)-26630154, Fax : +91 (079)-26633668

E-Mail : [accucel@gmail.com](mailto:accucel@gmail.com) web : [www accurapolytech.com](http://www accurapolytech.com)

# ACCUCEL

THE ENVIRONMENT FRIENDLY ALTERNATIVE