



ELEVATION

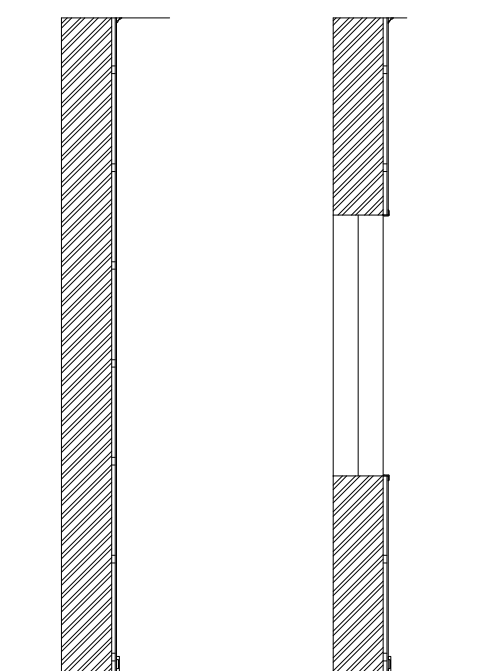


SIDE ELEVATION



SIDE ELEVATION

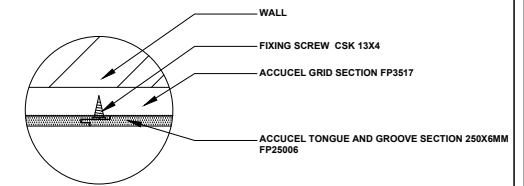


PANELING DETAIL

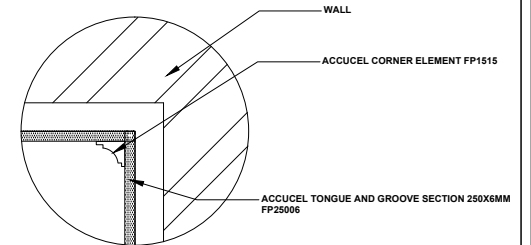


WALL CORNER PANELING DETAIL

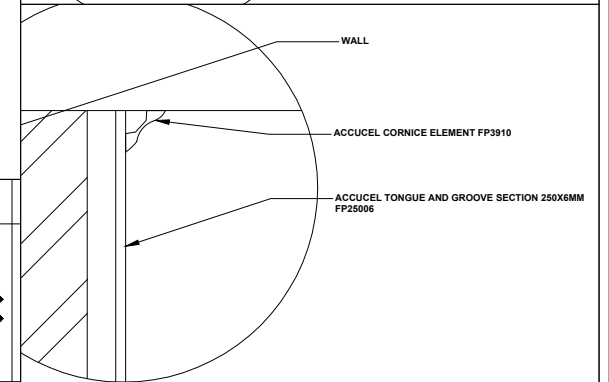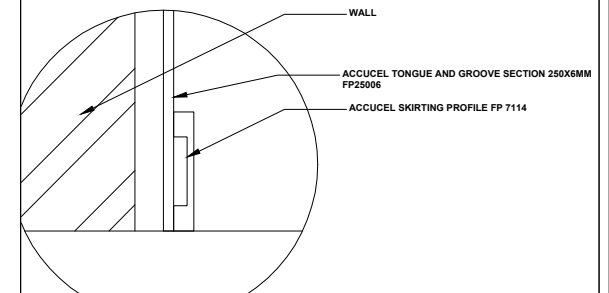






NICE DETAIL

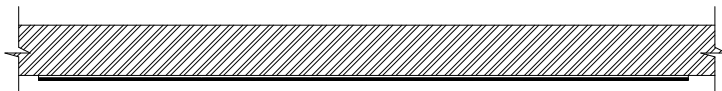

ACCUCEL WALL PANELING PLAN

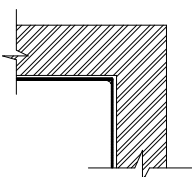

ACCUCEL WALL PANELING PLAN (CORNER ELEMENT)

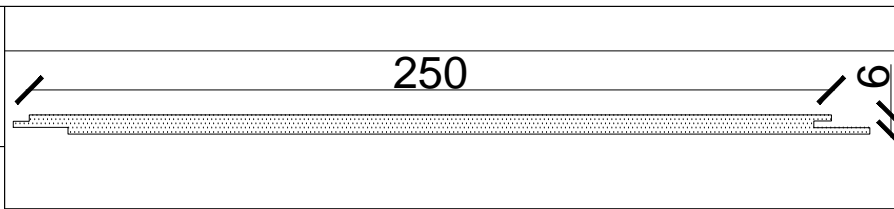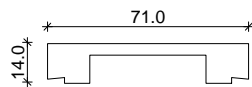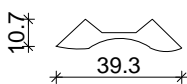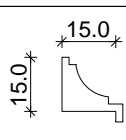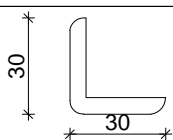

ACCUCEL WALL PANELING SYSTEM

DRG. NO.

NOTES :

@ ALL DIMENSIONS ARE TO BE READ AND NOT MEASURED

ACCURA POLYTECH PVT.LTD.

Ph : +91(079)-26630154, Fax : +91(079)-26633668

E-Mail : accucel@gmail.com

web : www.accurapolytech.com

ACCUCEL

THE ENVIRONMENT FRIENDLY ALTERNATIVE

SCALE : N.T.S

DRAWN BY :

DATE : 30.01.2017

CHECKED BY :