



FRAME ELEVATION

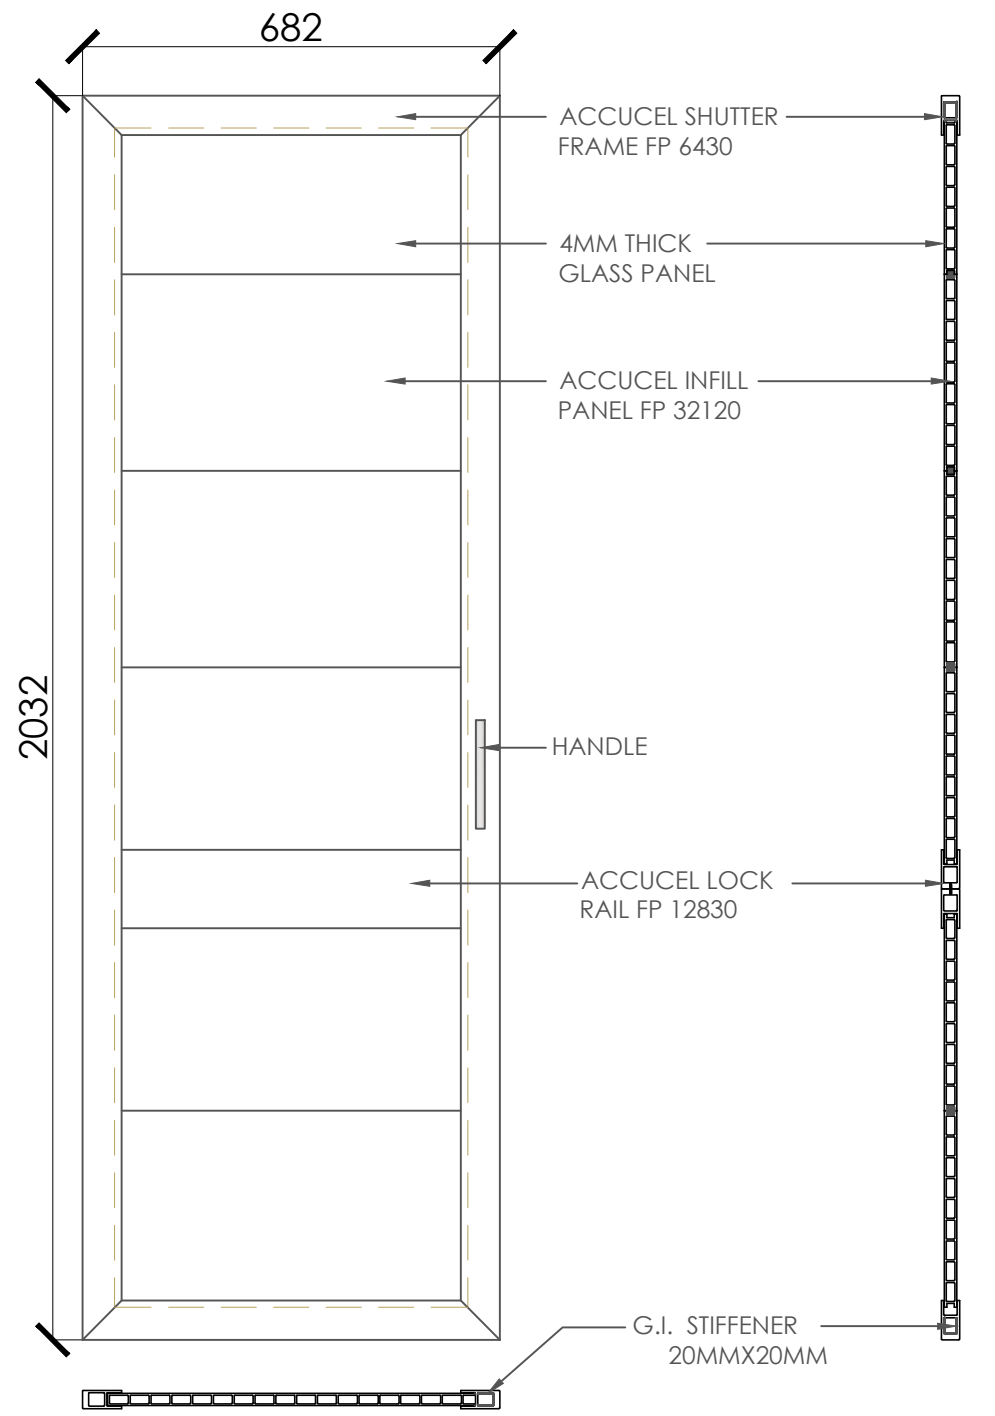


FRONT VIEW DOOR SHUTTER

SECTION

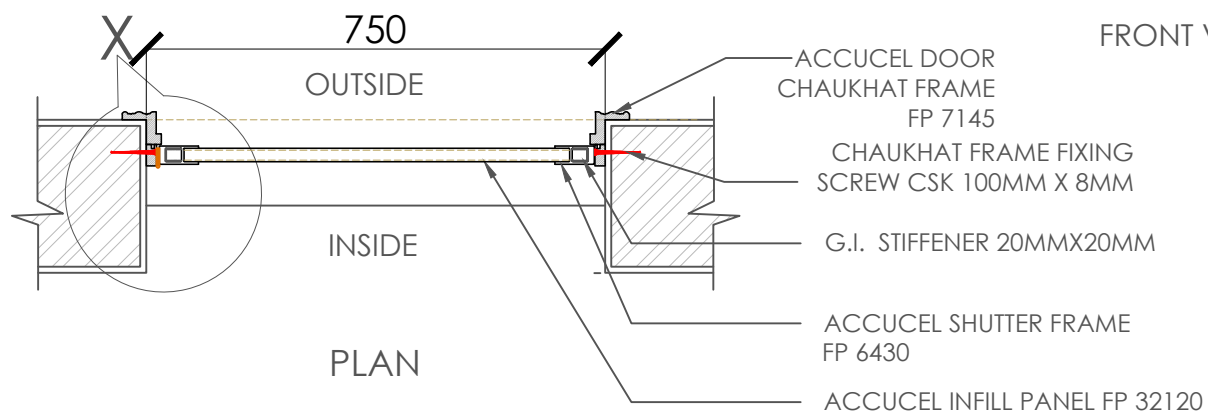

PLAN

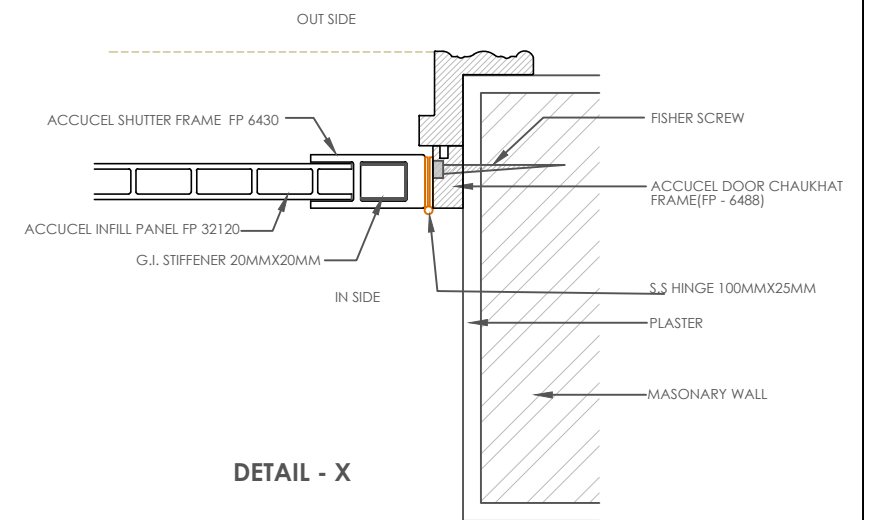

DETAIL - X

ACCUCEL FLUSH DOOR - FP 6488 CHAUKHAT FRAME
 SIZE - DOOR SHUTTER 682 X 2032 X 30 mm thk.
 SIZE - DOOR FRAME 750 X 2100

ACCURA POLYTECH PVT.LTD.

8, Ajitnath Soc., Nr. Paldi Post Office,
 Ahmedabad, Gujarat, INDIA.

Ph : +91 (079)-26630154, Fax : +91 (079)-26633668

E-Mail : accucel@gmail.com web : www.accurapolytech.com

ACCUCEL
 THE ENVIRONMENT FRIENDLY ALTERNATIVE