
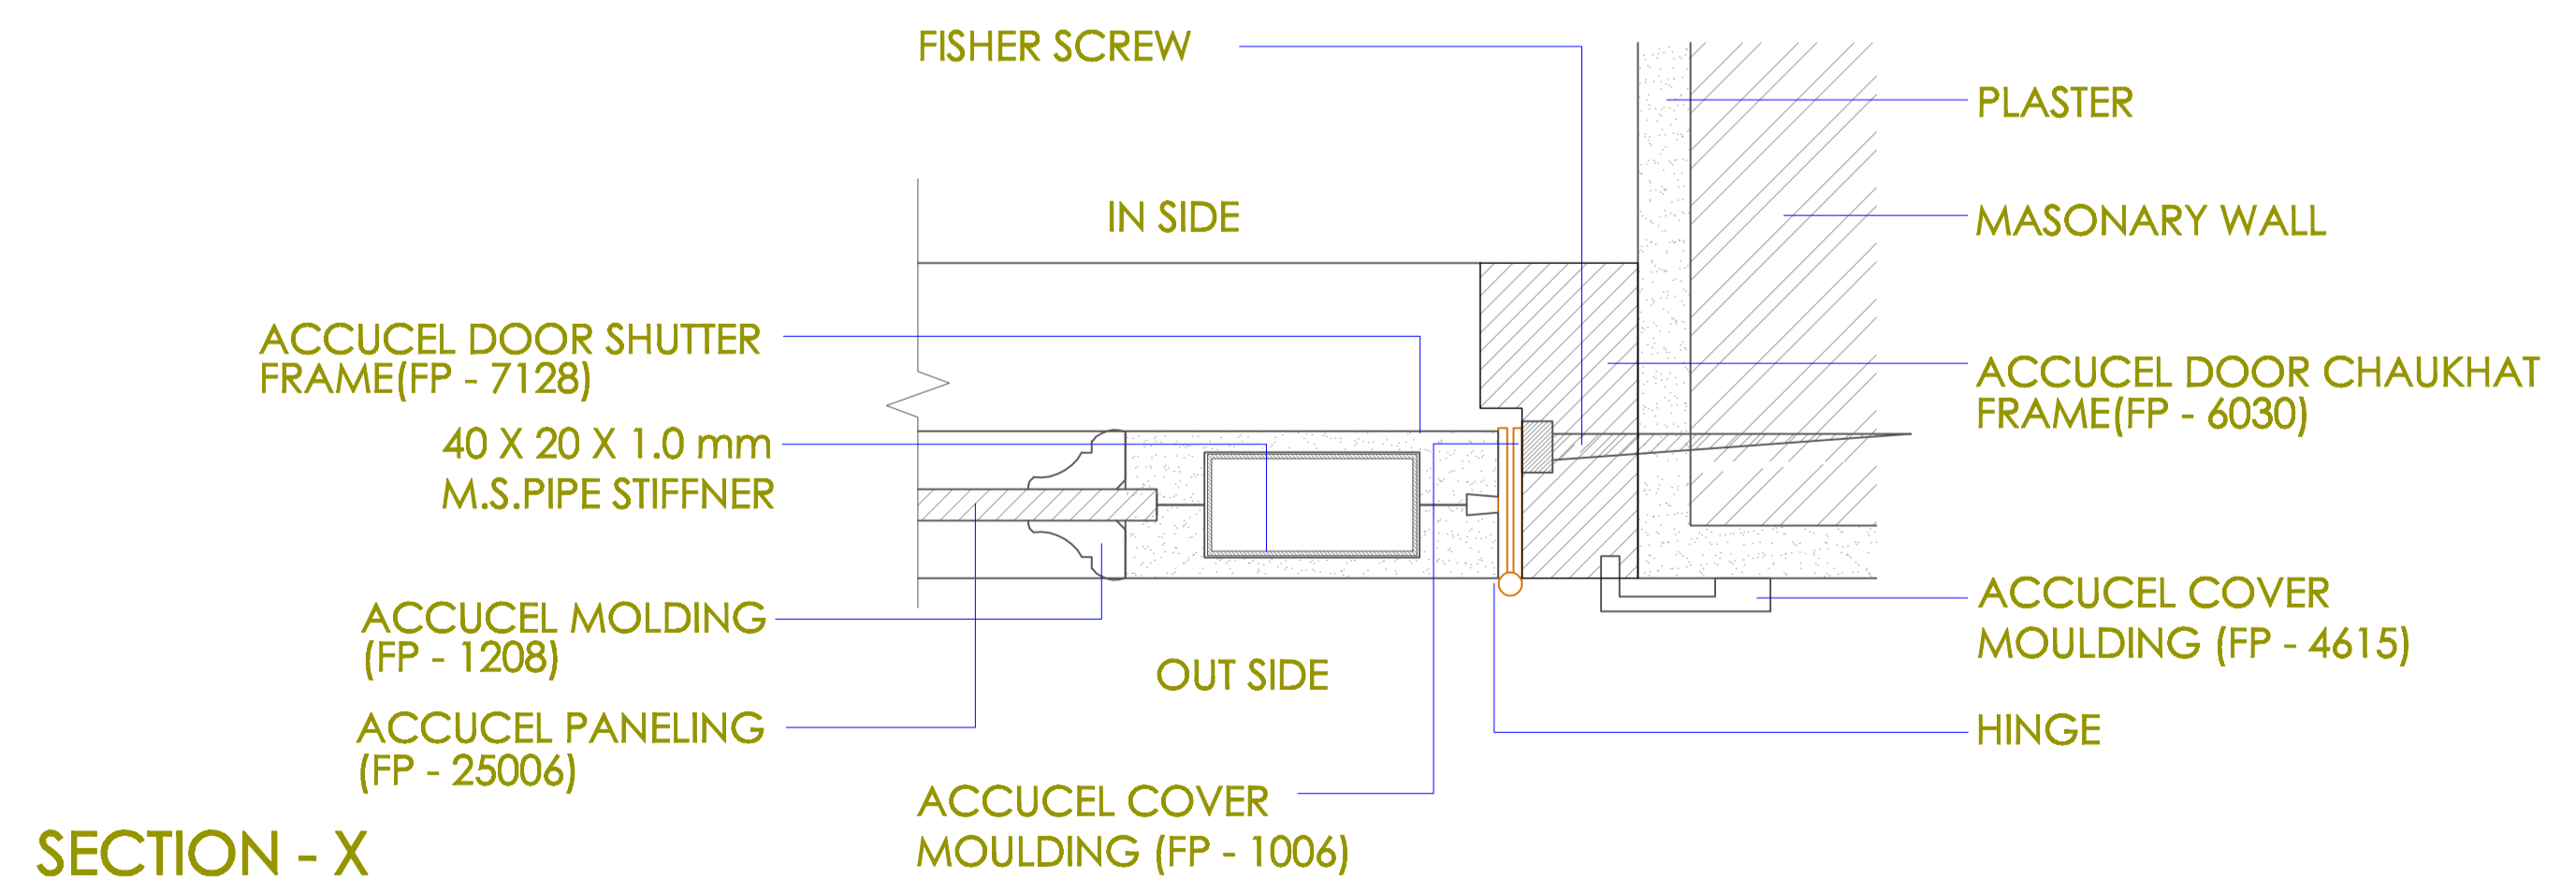
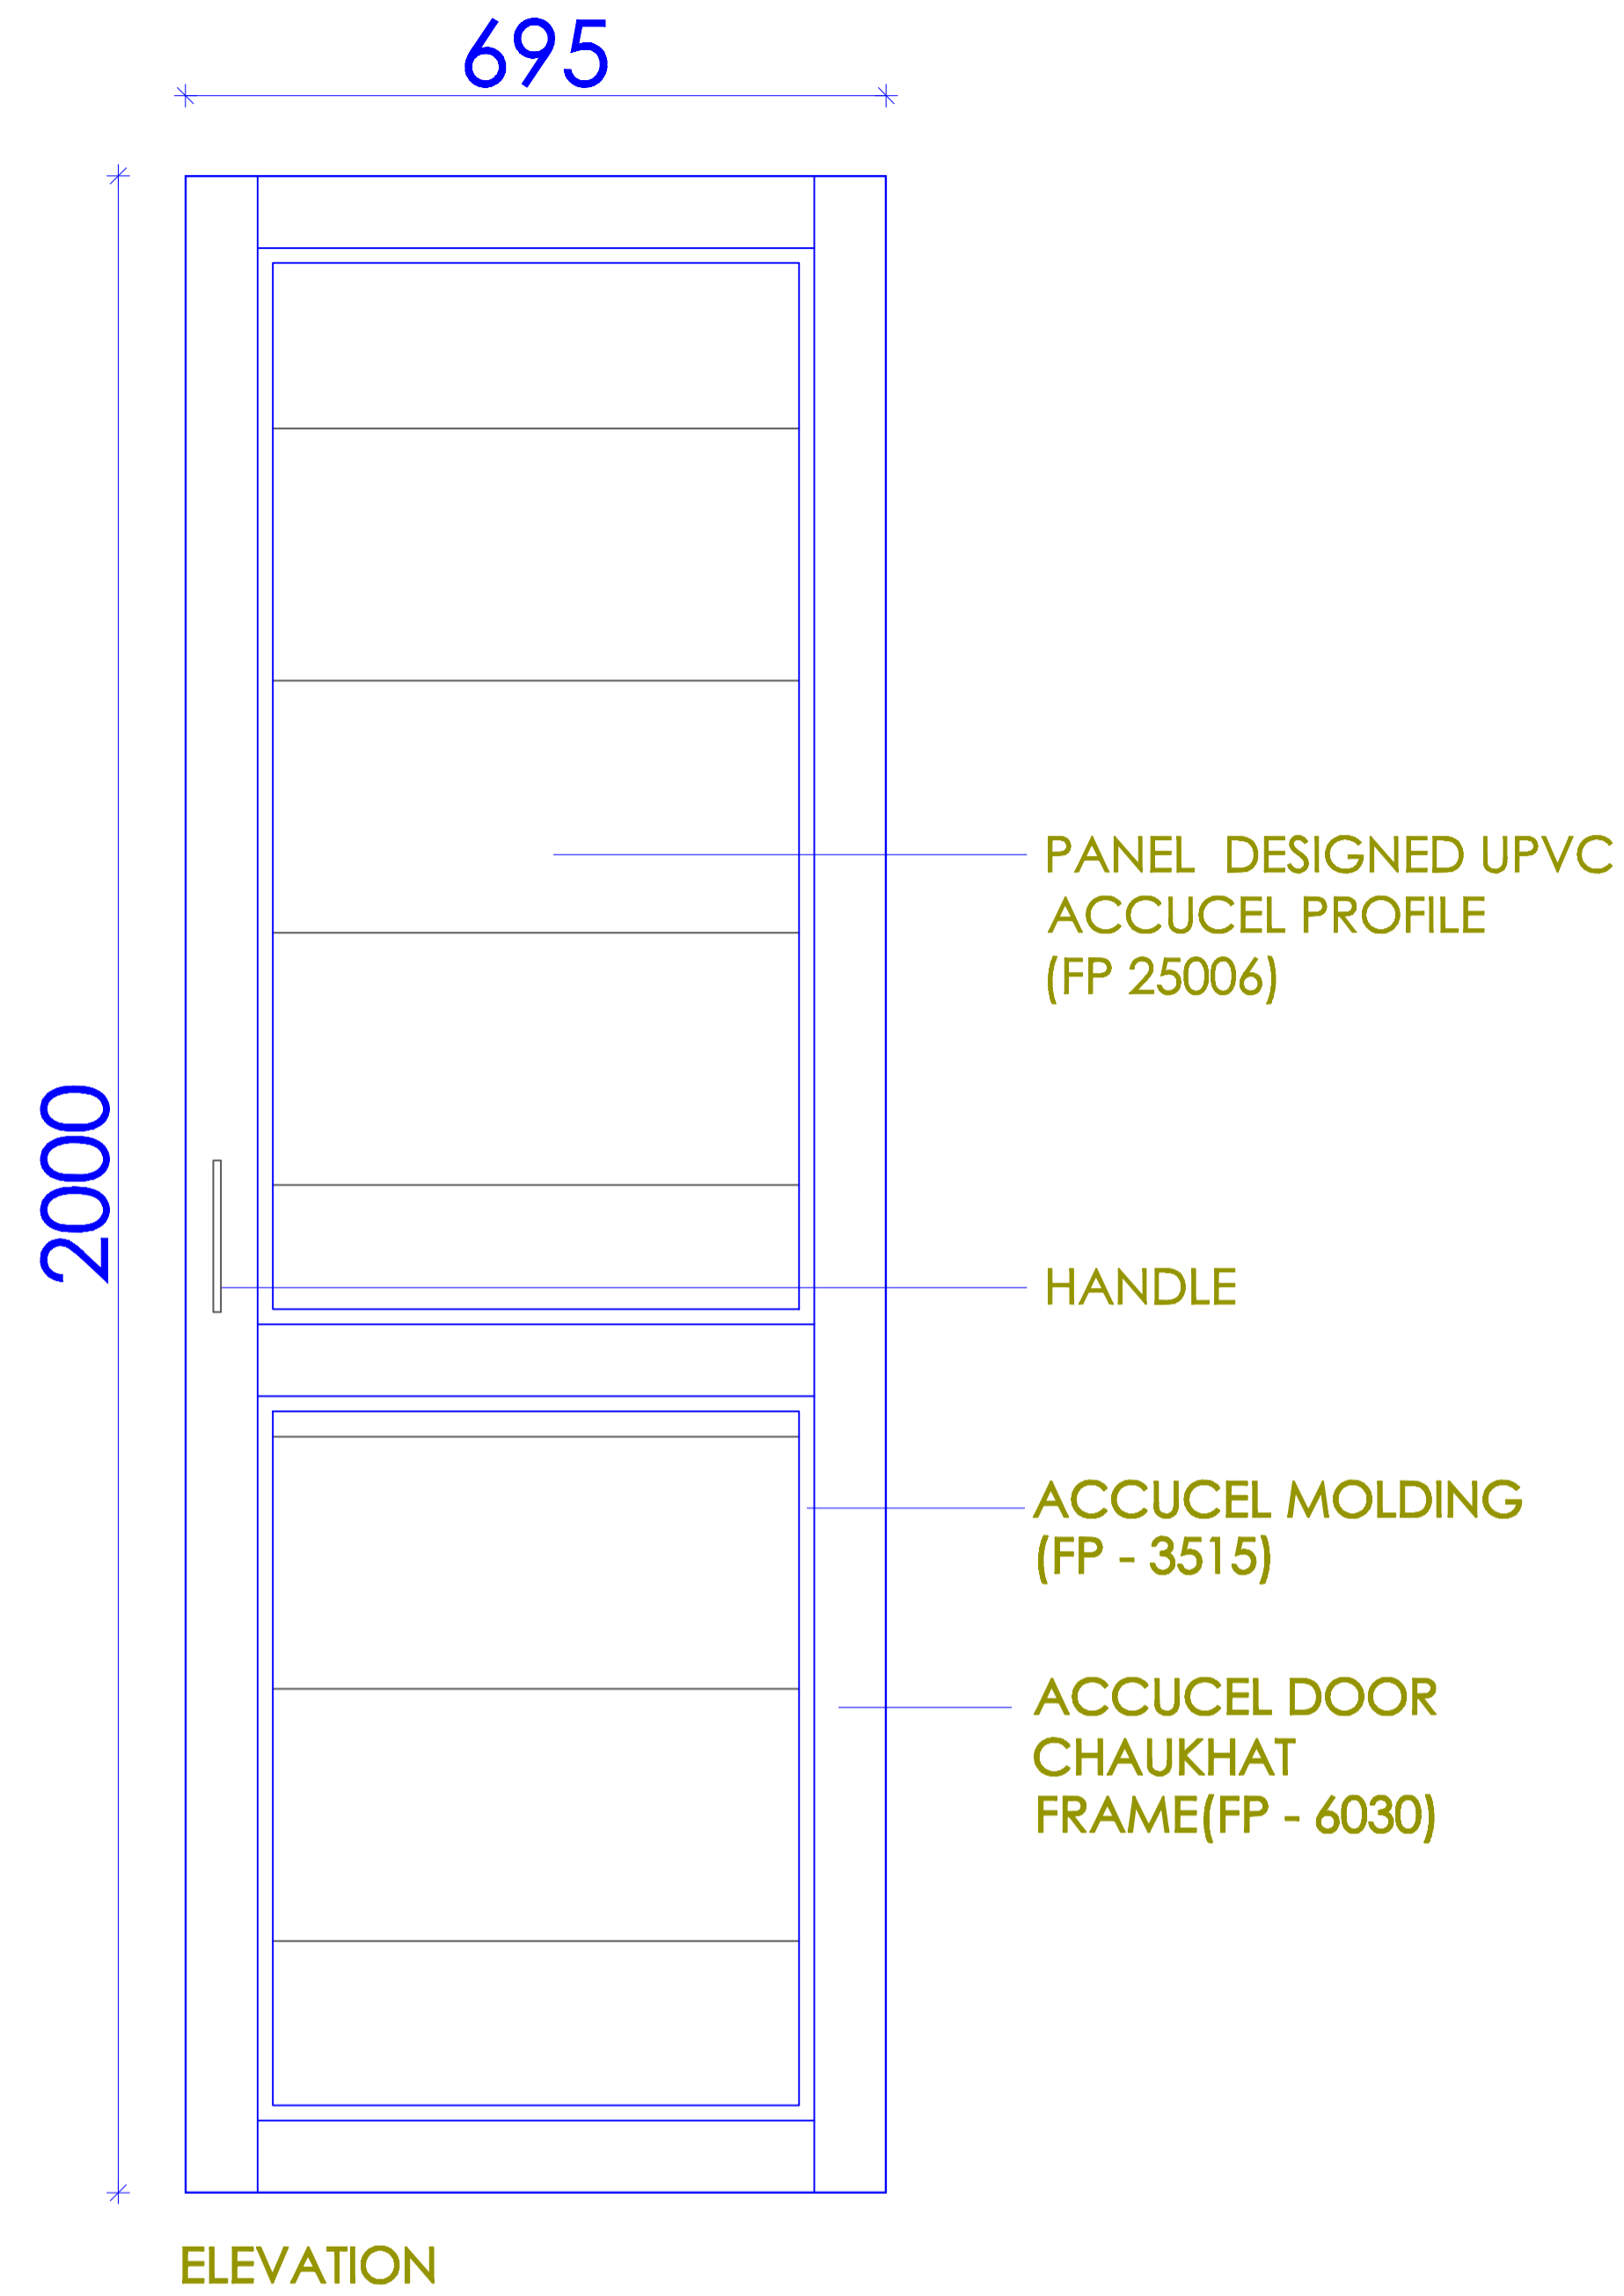


FRAME ELEVATION

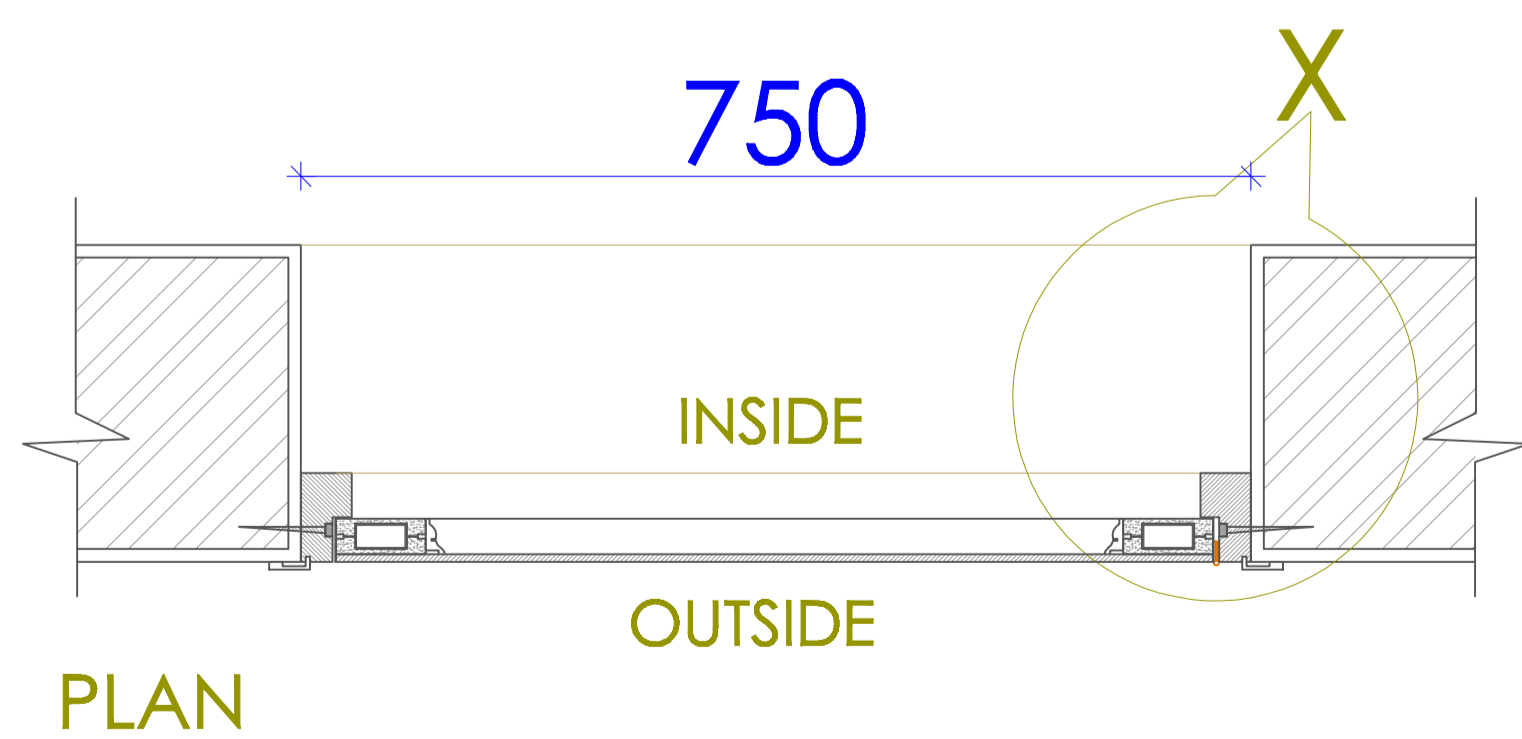

ACCUCEL FLUSH DOOR

SIZE - DOOR SHUTTER 695 X 2000 X 28 mm thk.
 SIZE - DOOR FRAME 750 X 2015, (60*30 mm thk.)

ACCURA POLYTECH PVT.LTD.

8, Ajitnath Soc., Nr. Paldi Post Office,
 Ahmedabad, Gujarat, INDIA.
 Ph : +91(079)-26630154, Fax : +91(079)-26633668
 E-Mail : accucel@gmail.com web : www.accurapolytech.com

ACCUCEL
 THE ENVIRONMENT FRIENDLY ALTERNATIVE