
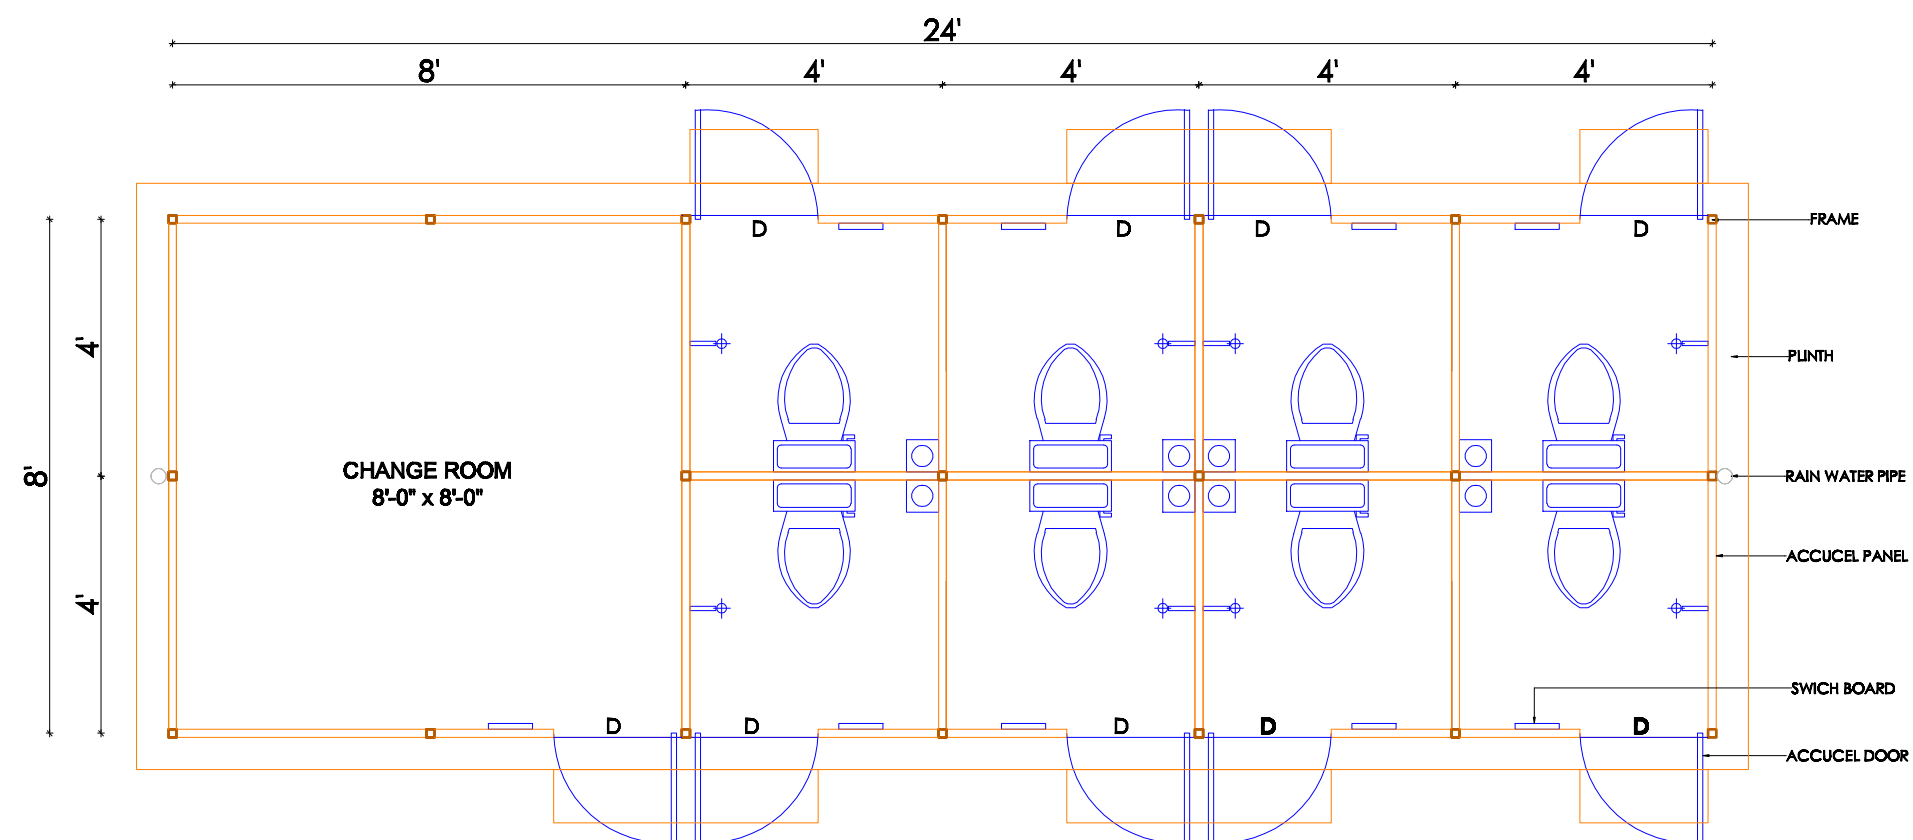


ACCUCEL MODULAR BUILDING SYSTEM (AMBS) – PREFAB TOILET UNIT

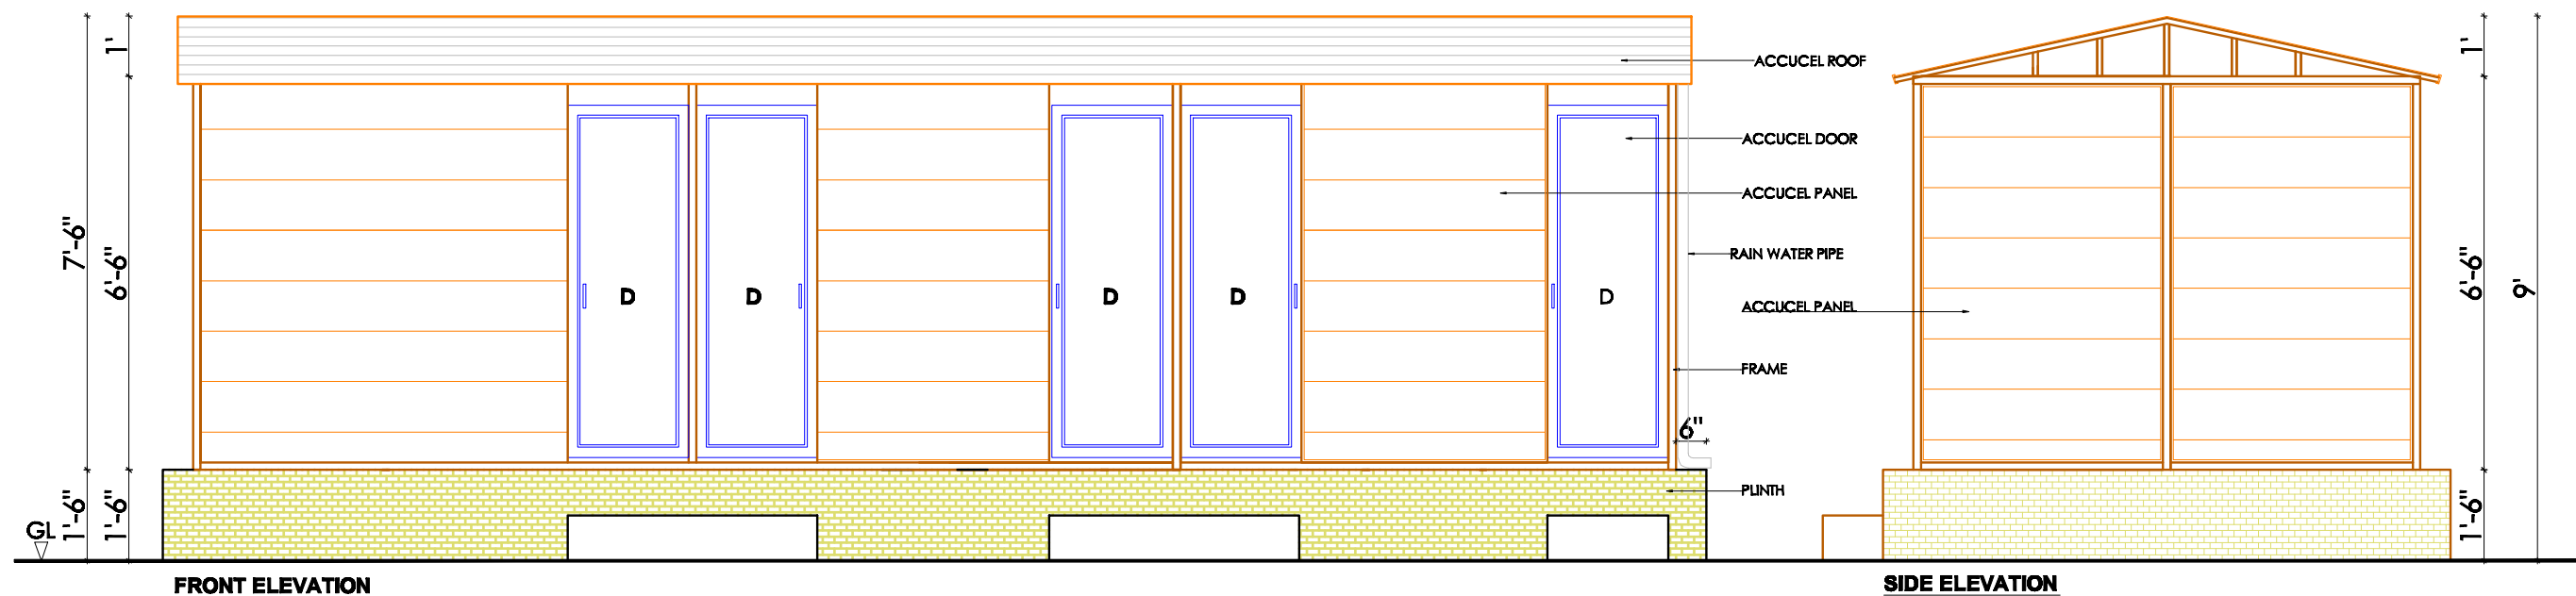

| SPECIFICATION      |                           |
|--------------------|---------------------------|
| OVERALL SIZE       | 24'-0" X 8'-0"            |
| TOTAL UNIT         | 8 NOS.                    |
| ONE UNIT SIZE      | 4'-0" X 4'-0" X 7'-6" HT. |
| CHENGING ROOM SIZE | 8'-0" X 8'-0"             |
| DOOR SIZE          | 2'-0" X 5'-6"             |
| DOOR NOS.          | 8 NOS.                    |

**ACCUCEL PREFAB TOILET UNIT**  
TOILET UNIT DESIGN ( 24'-0" X 8'-0" )

**ACCURA POLYTECH PVT.LTD.**  
8, Ajitnath Soc., Nr. Paldi Post Office,  
Ahmedabad, Gujarat, INDIA.  
Ph : +91 (079)-26630154, Fax : +91 (079)-26633668  
E-Mail : [accucel@gmail.com](mailto:accucel@gmail.com) web : [www accurapolytech.com](http://www accurapolytech.com)

**ACCUCEL**  
THE ENVIRONMENT FRIENDLY ALTERNATIVE