
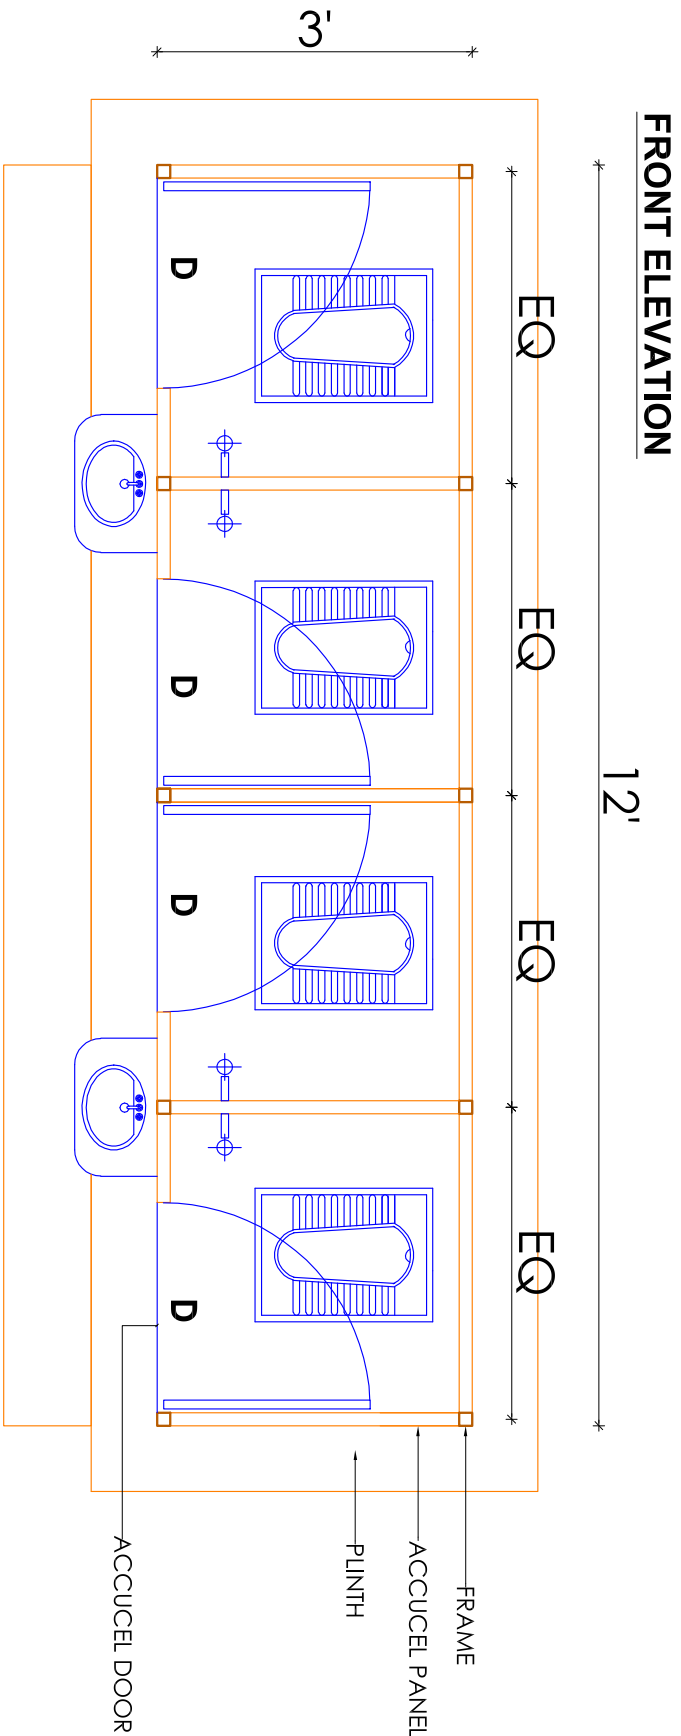


ACCUCEL MODULAR BUILDING SYSTEM (AMBS) – PREFAB TOILET UNIT

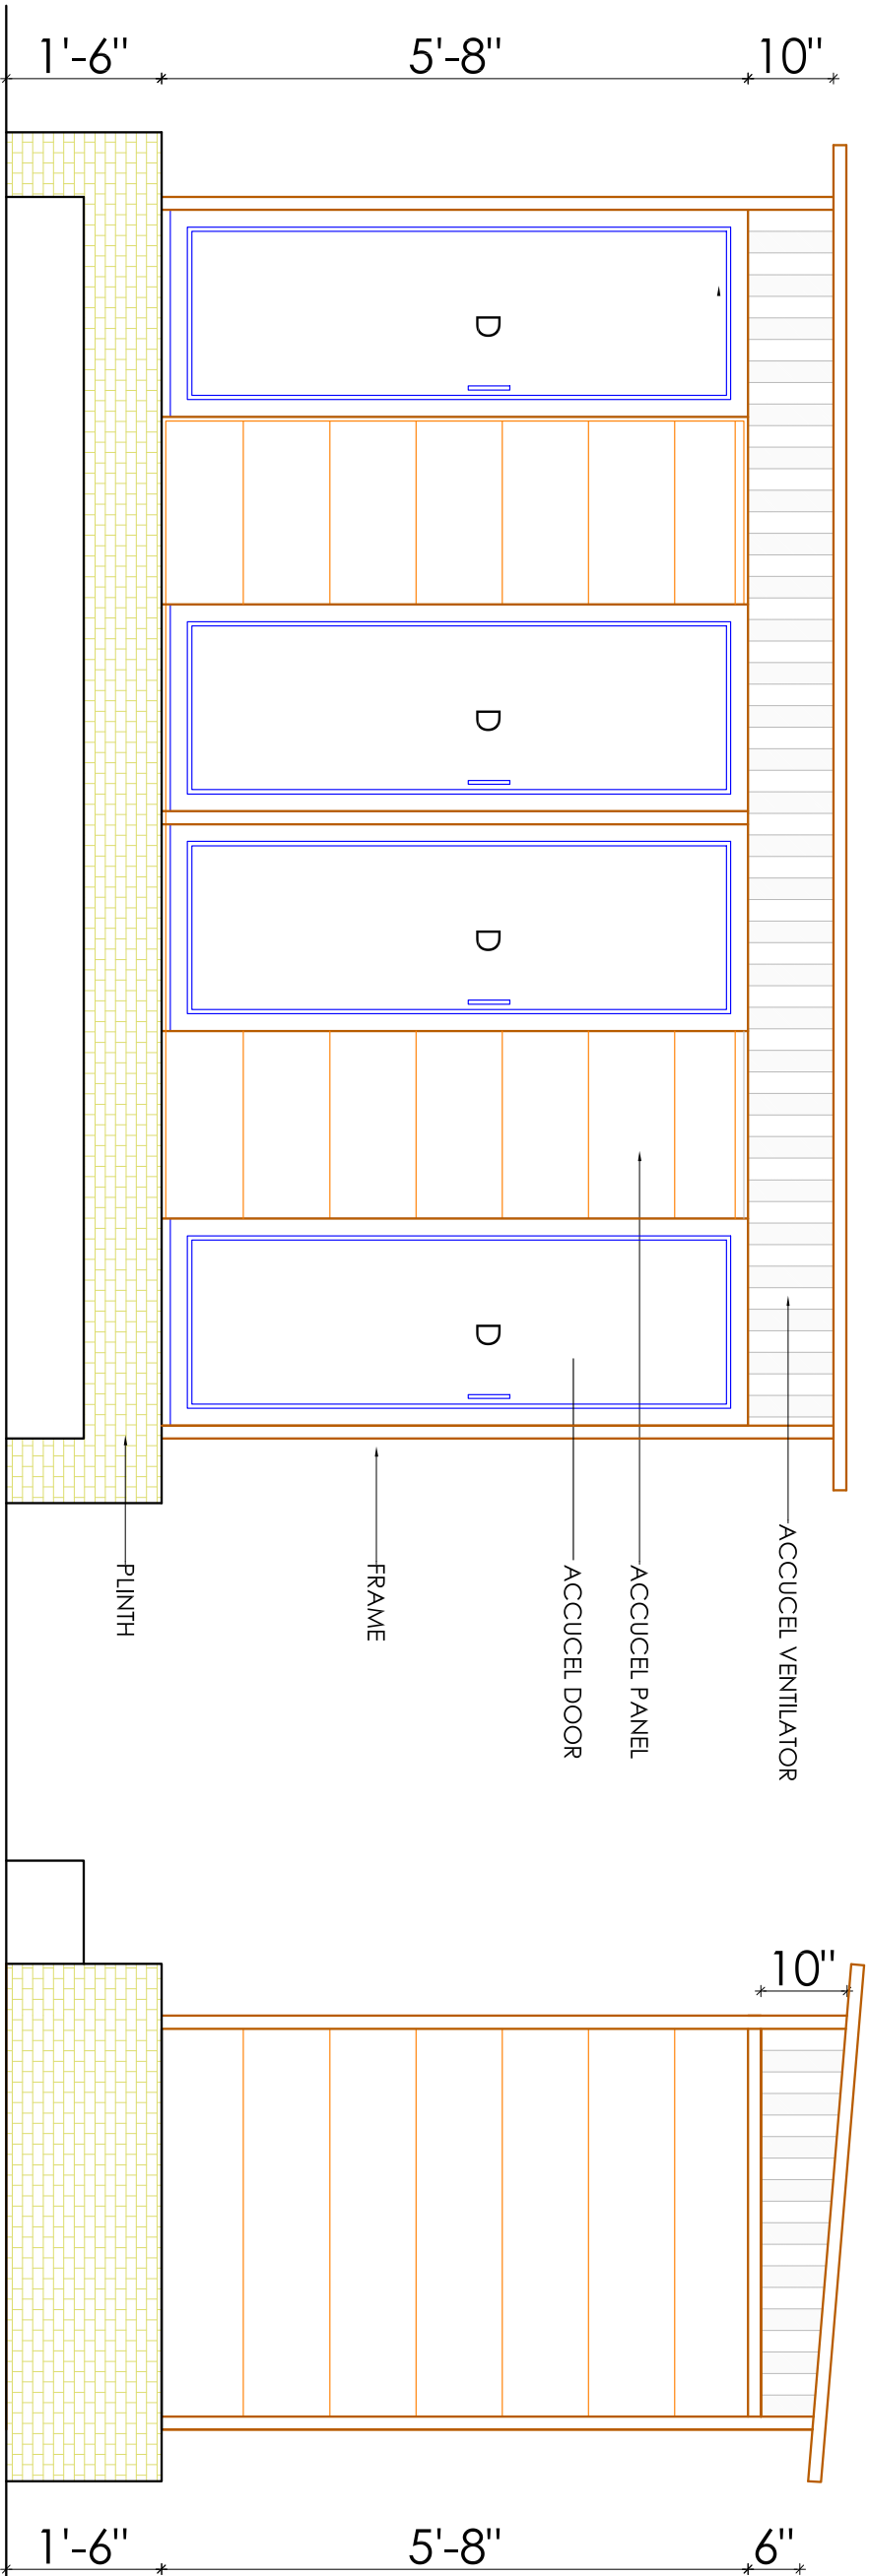

SPECIFICATION	
OVERALL SIZE	12'-0" X 3'-0" X 8'-4" HT.
TOTAL UNIT	4W.C.
ONE UNIT SIZE	3'-0" X 3'-0"
DOOR SIZE	2'-0" X 5'-8"
DOOR NOS.	4 NOS.

ACCUCEL PREFAB TOILET UNIT ECO MODEL
TOILET UNIT DESIGN (12'-0" X 3'-0")

ACCURA POLYTECH PVT.LTD.
8, Aji'nath Soc., Nr. Paldi Post Office,
Ahmedabad, Gujarat, INDIA.
Ph : +91 (079)-26630154, Fax : +91 (079)-26633668
E-Mail : accucel@gmail.com web : www.accurapolytech.com

ACCUCEL
THE ENVIRONMENT FRIENDLY ALTERNATIVE