


- SPECIFICATION OF ACCUCEL TOILETS**
- TOTAL SIZE OF THE CABIN: 7.58mt X 4.99mt (24'-11" X 16'-4")
 - ONE TOILET SIZE : 0.9mt X 1.22mt (4'-0" X 4'-0")
 - DOOR (D) SIZE : 0.6mt X 1.68mt (2'-0" X 5'-6") (12 NOS.)

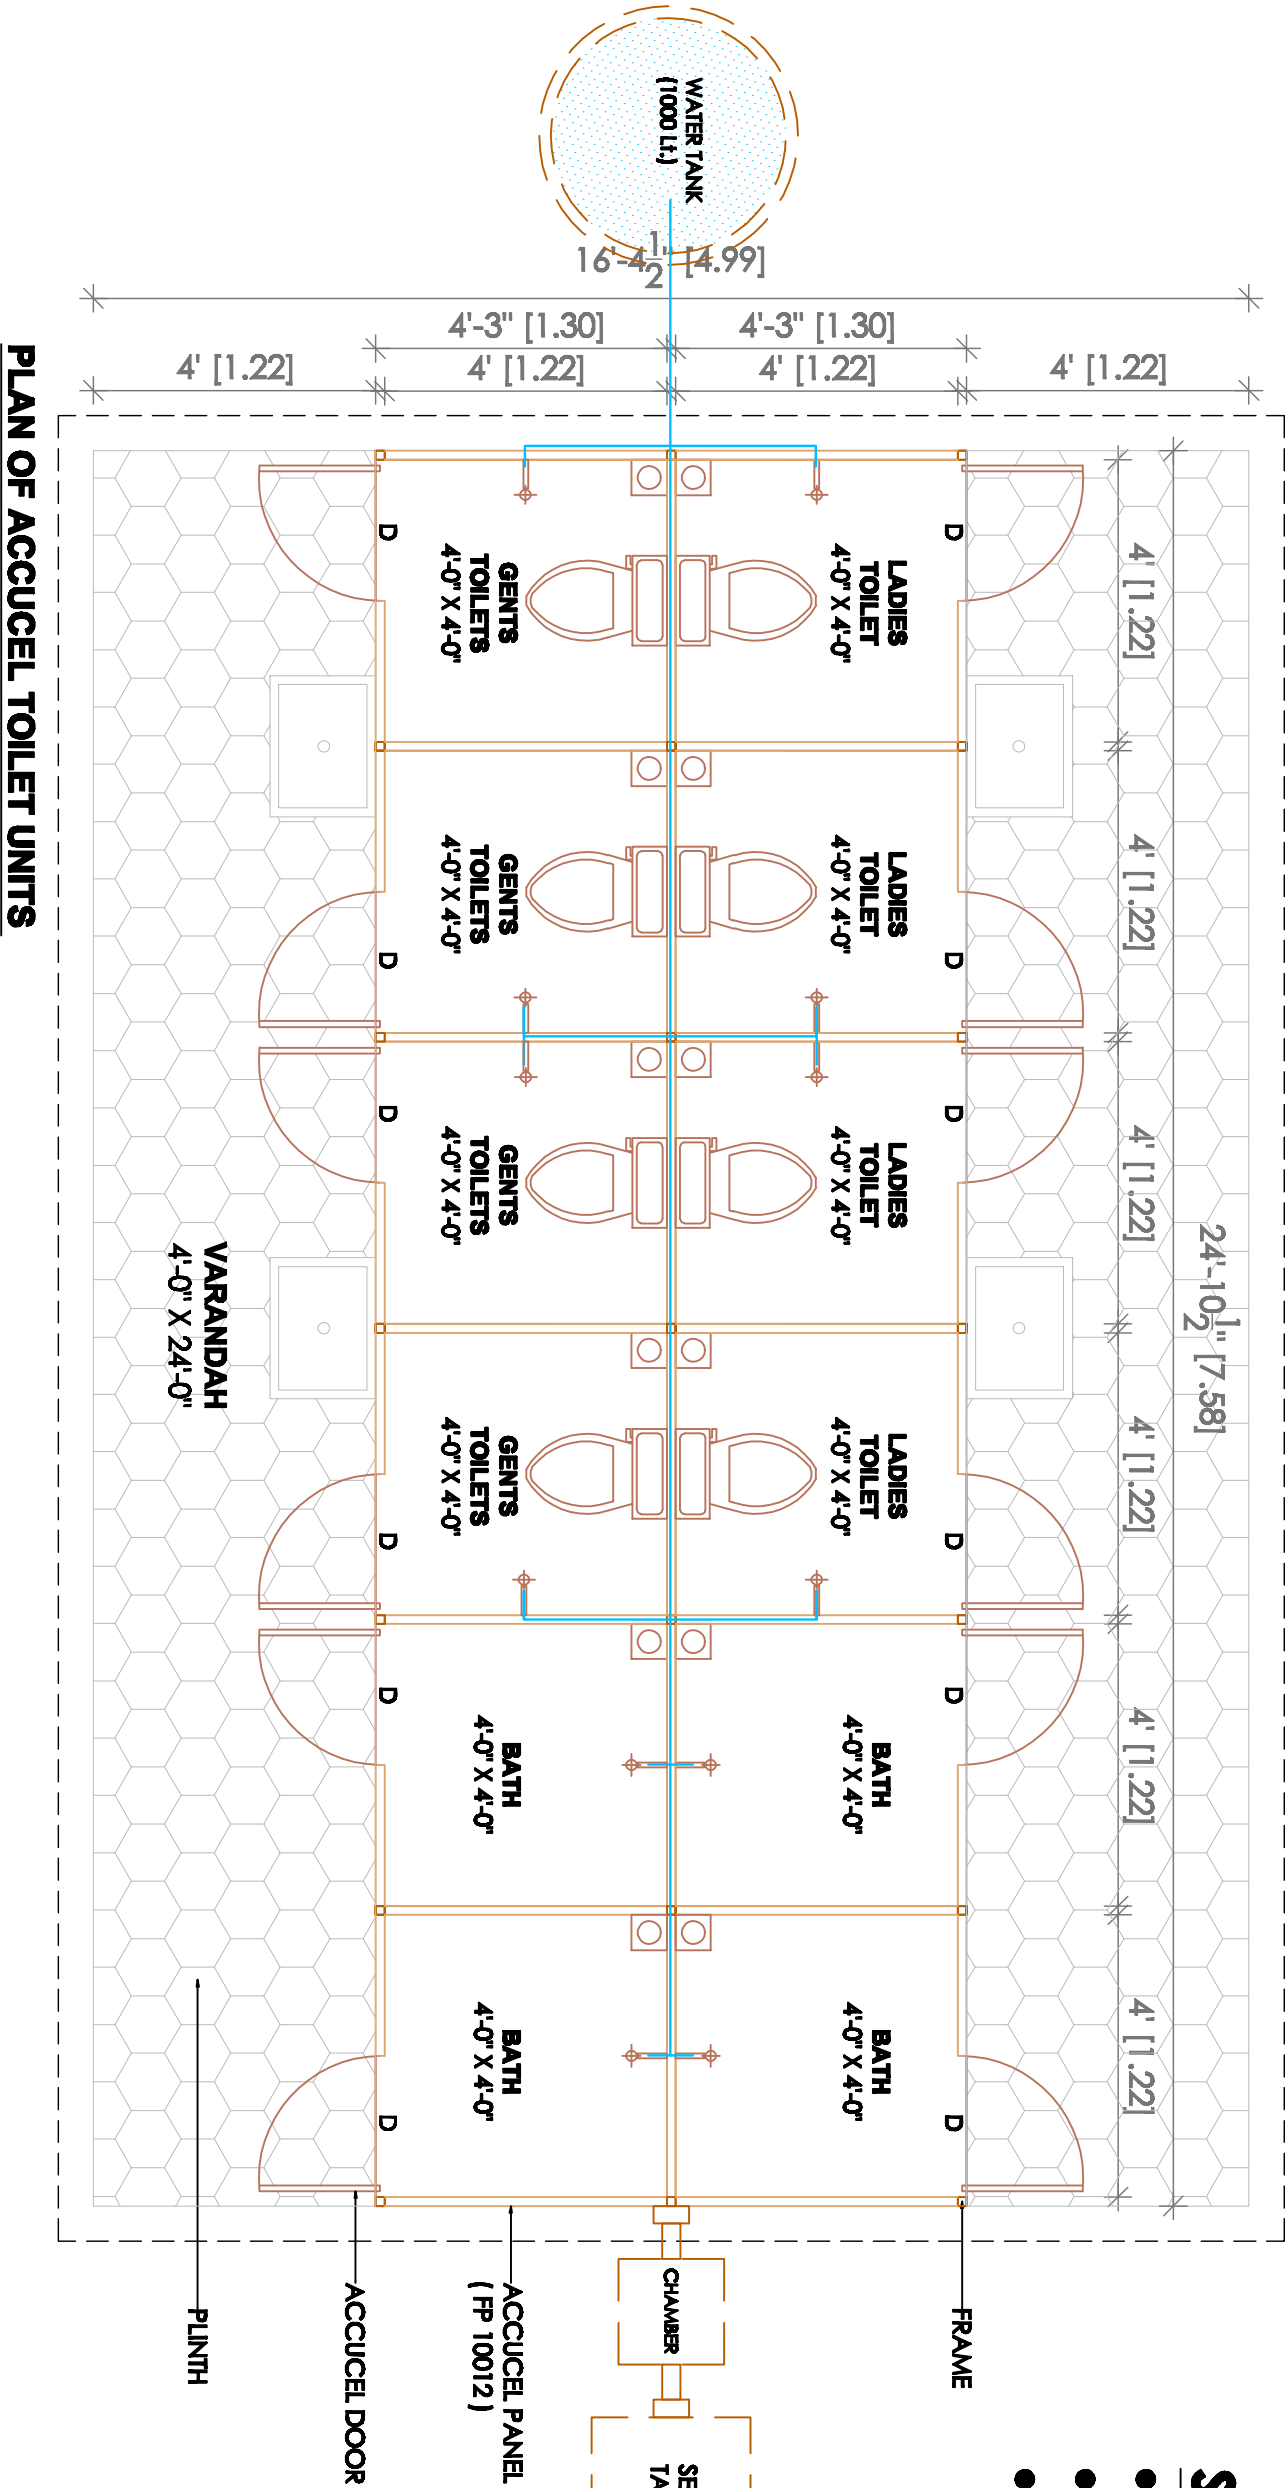

PLAN OF ACCUCEL TOILET UNITS

ACCUCEL PREFAB TOILETS (AMBS)		DRG. NO.	NOTES : @ ALL DIMENSIONS ARE TO BE READ AND NOT MEASURED	ACCURA POLYTECH PVT.LTD. Ph : +91 (079)-26630154, Fax : +91 (079)-26633668 E-Mail : accucel@gmail.com web : www.accurapolytech.com
SCALE : N.T.S	DRAWN BY :	T1a		
DATE : 14 OCT'12	CHECKED BY :			
THE ENVIRONMENT FRIENDLY ALTERNATIVE		ACCUCEL		