
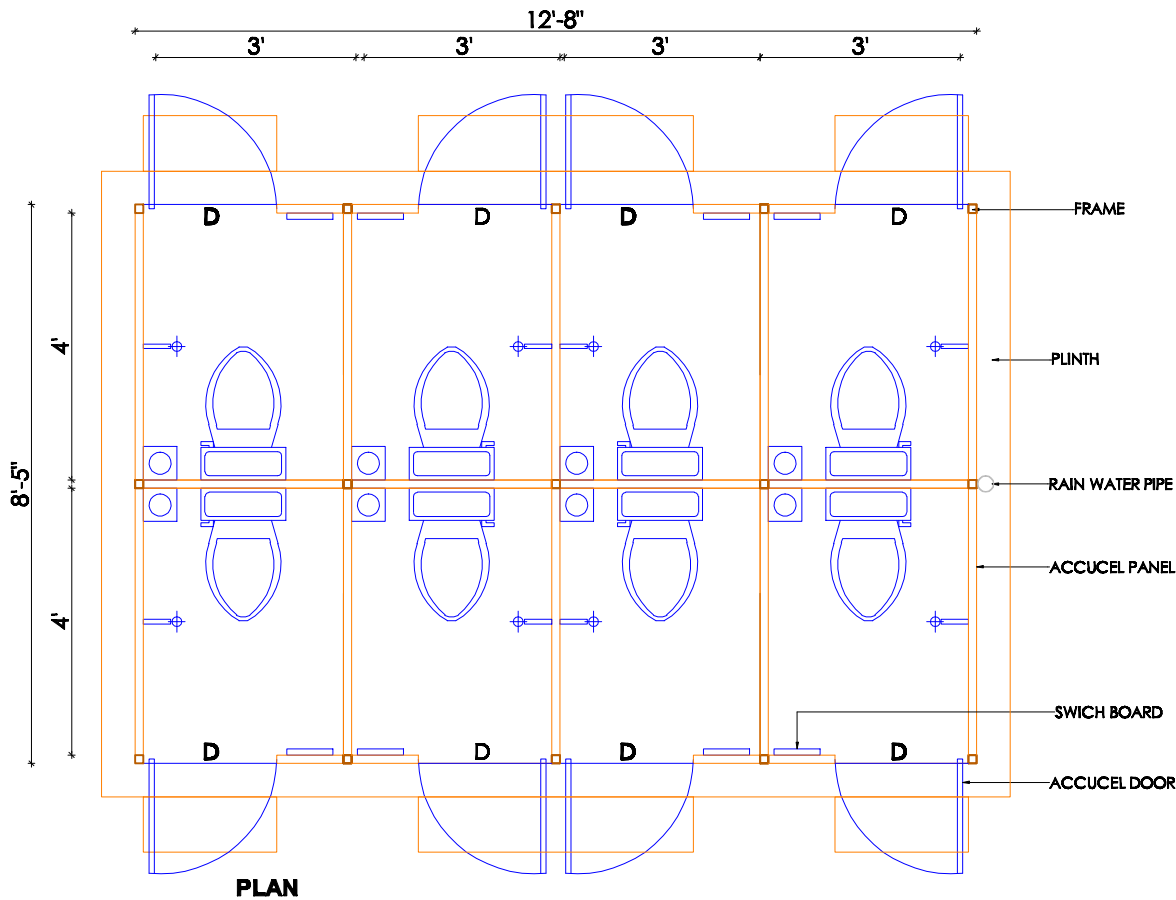


ACCUCEL MODULAR BUILDING SYSTEM (AMBS) – PREFAB TOILET UNIT

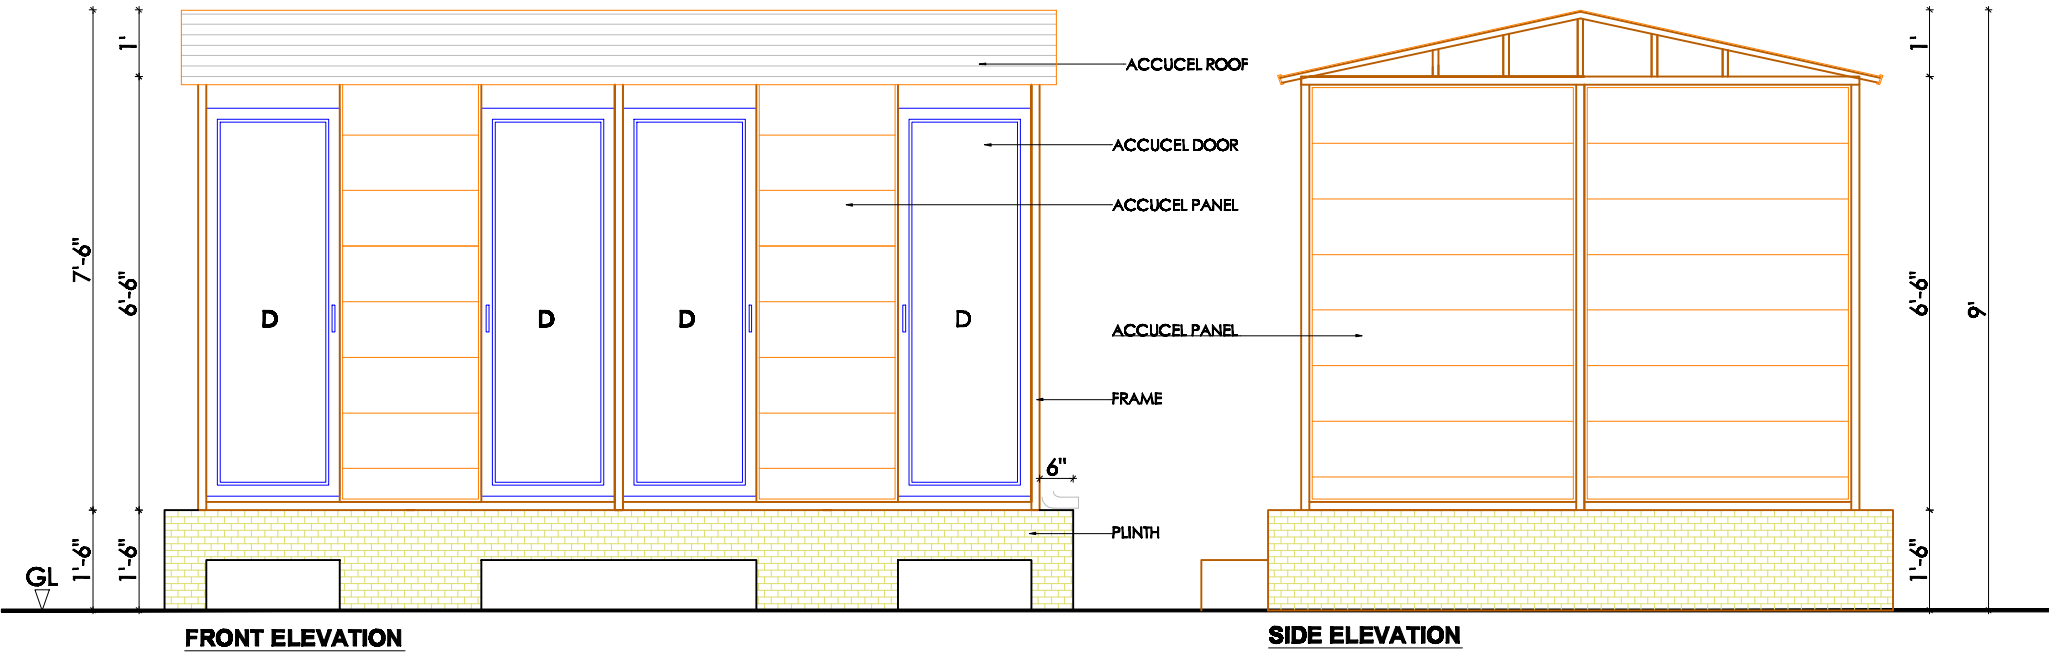

SPECIFICATION	
OVERALL SIZE	12'-8" X 8'-5"
TOTAL UNIT	8 NOS.
ONE UNIT SIZE	3'-0" X 4'-0" X 7'-6" HT.
DOOR SIZE	2'-0" X 5'-6"
DOOR NOS.	8 NOS.

**ACCUCEL PREFAB TOILET UNIT**  
TOILET UNIT DESIGN ( 12'-0" X 8'-0" )

**ACCURA POLYTECH PVT.LTD.**  
8, Ajitnath Soc., Nr. Paldi Post Office,  
Ahmedabad, Gujarat, INDIA.  
Ph : +91 (079)-26630154, Fax : +91 (079)-26633668  
E-Mail : [accucel@gmail.com](mailto:accucel@gmail.com) web : [www.accurapolytech.com](http://www.accurapolytech.com)

**ACCUCEL**  
THE ENVIRONMENT FRIENDLY ALTERNATIVE