
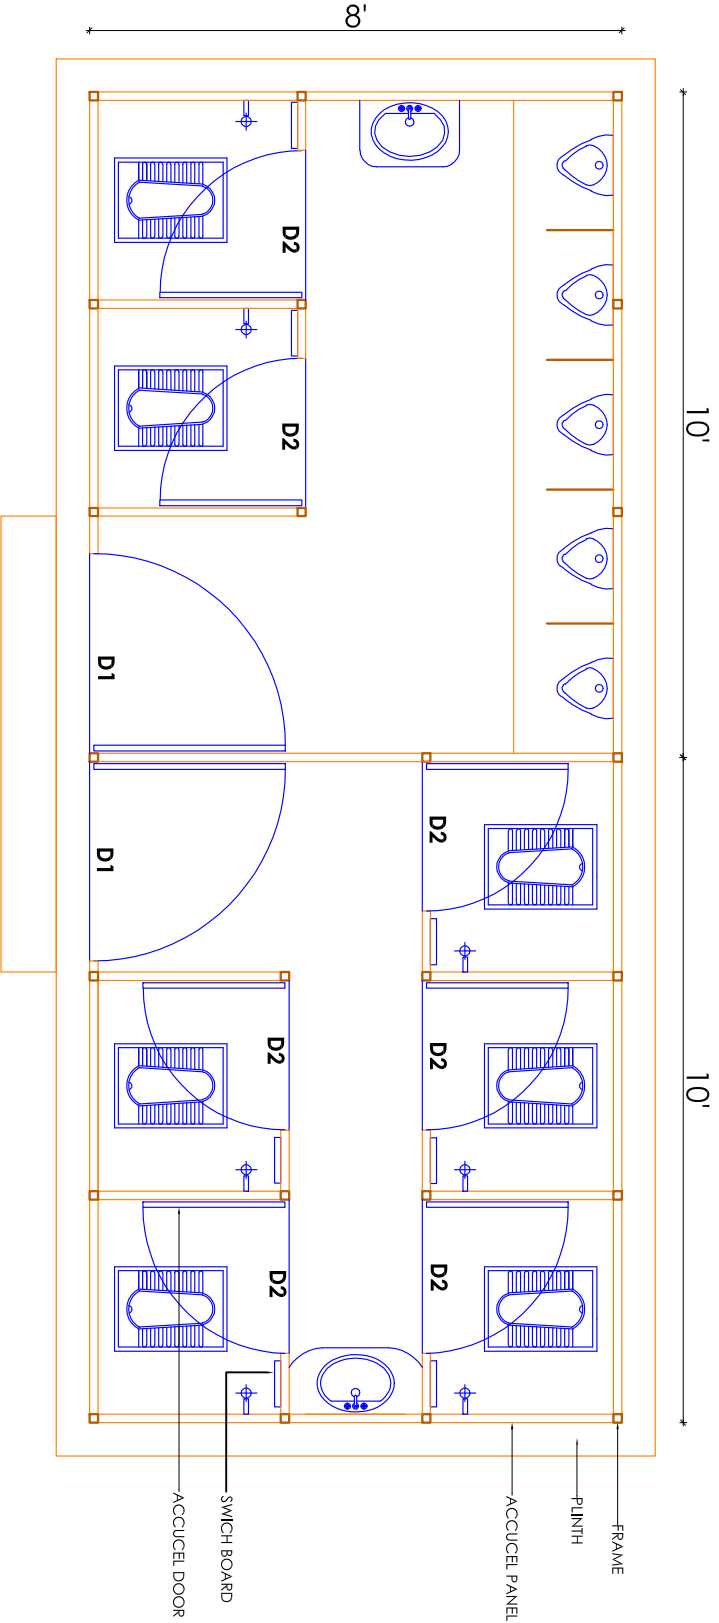


ACCUCEL MODULAR BUILDING SYSTEM (AMBS) – PREFAB TOILET UNIT

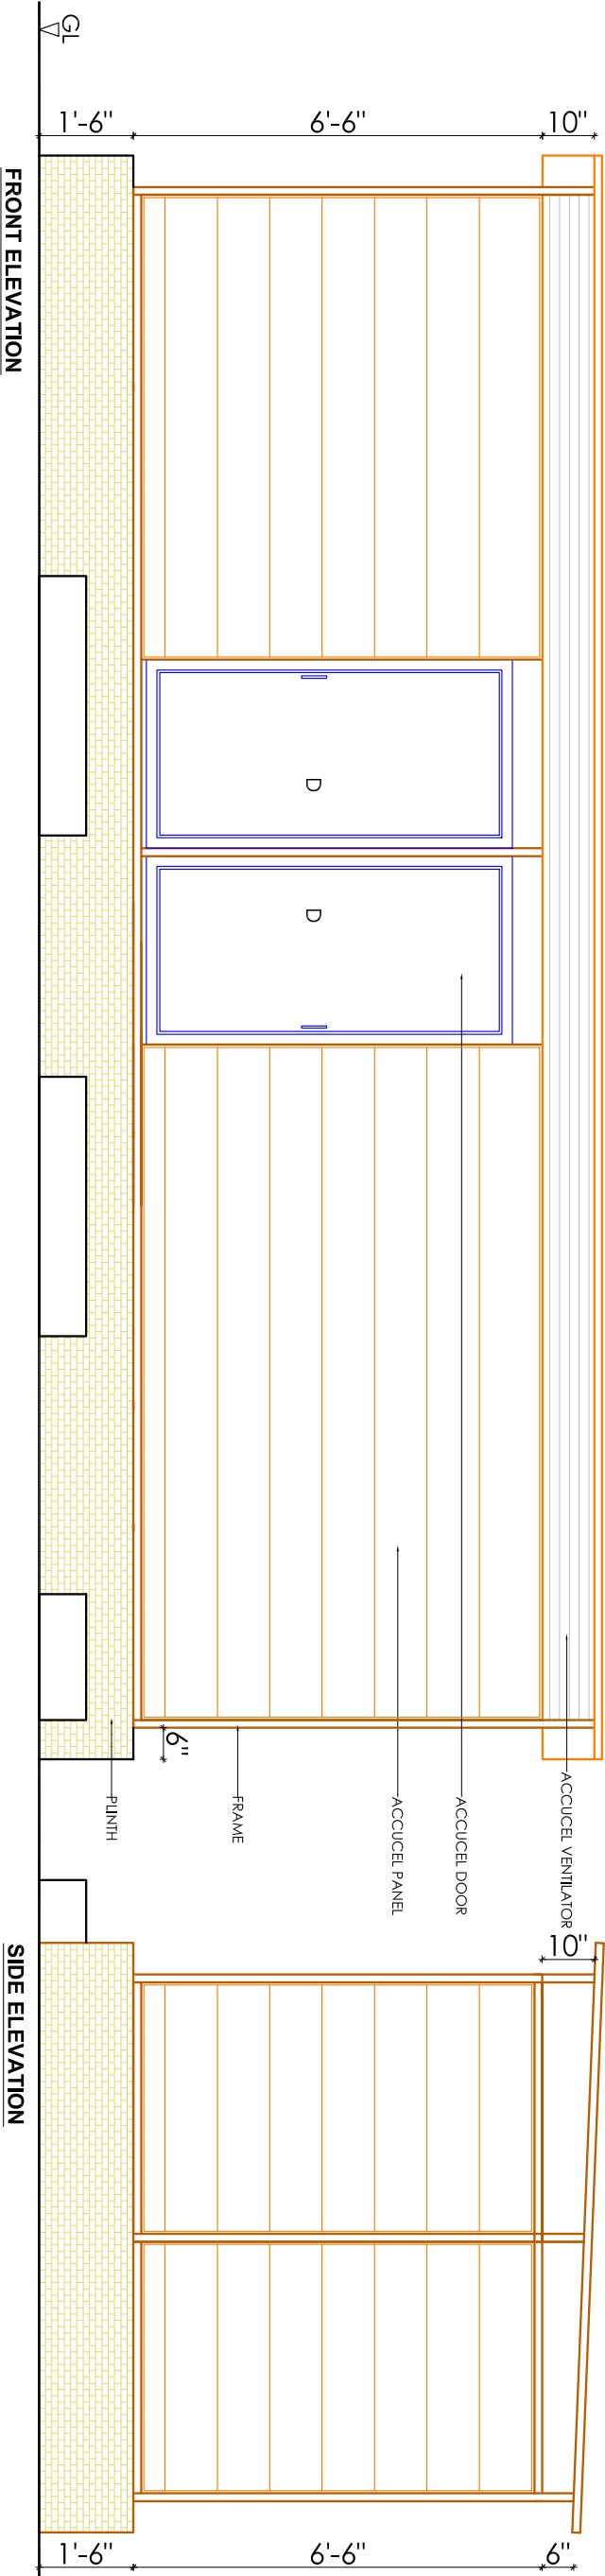

SPECIFICATION	
OVERALL SIZE	20'-0" X 8'-0"
TOTAL UNIT	7 NOS.
ONE UNIT SIZE	3'-0" X 3'-0" X 7'-0" HT.
DOOR SIZE D1	3'-0" X 6'-6"
DOOR SIZE D2	2'-3" X 6'-6"
DOOR NOS.	9 NOS.

ACCUCEL PREFAB TOILET UNIT

TOILET UNIT DESIGN (20'-0" X 8'-0")

ACCURA POLYTECH PVT.LTD.
8, Ajithnath Soc., Nr. Paldi Post Office,
Ahmedabad, Gujarat, INDIA.
Ph : +91 (079)-26630154, Fax : +91 (079)-26633668
E-Mail : accucel@gmail.com web : www.accurapolytech.com

ACCUCEL

THE ENVIRONMENT FRIENDLY ALTERNATIVE