


# ACCUCEL MODULAR BUILDING SYSTEM (AMBS) – PREFAB TOILET UNIT

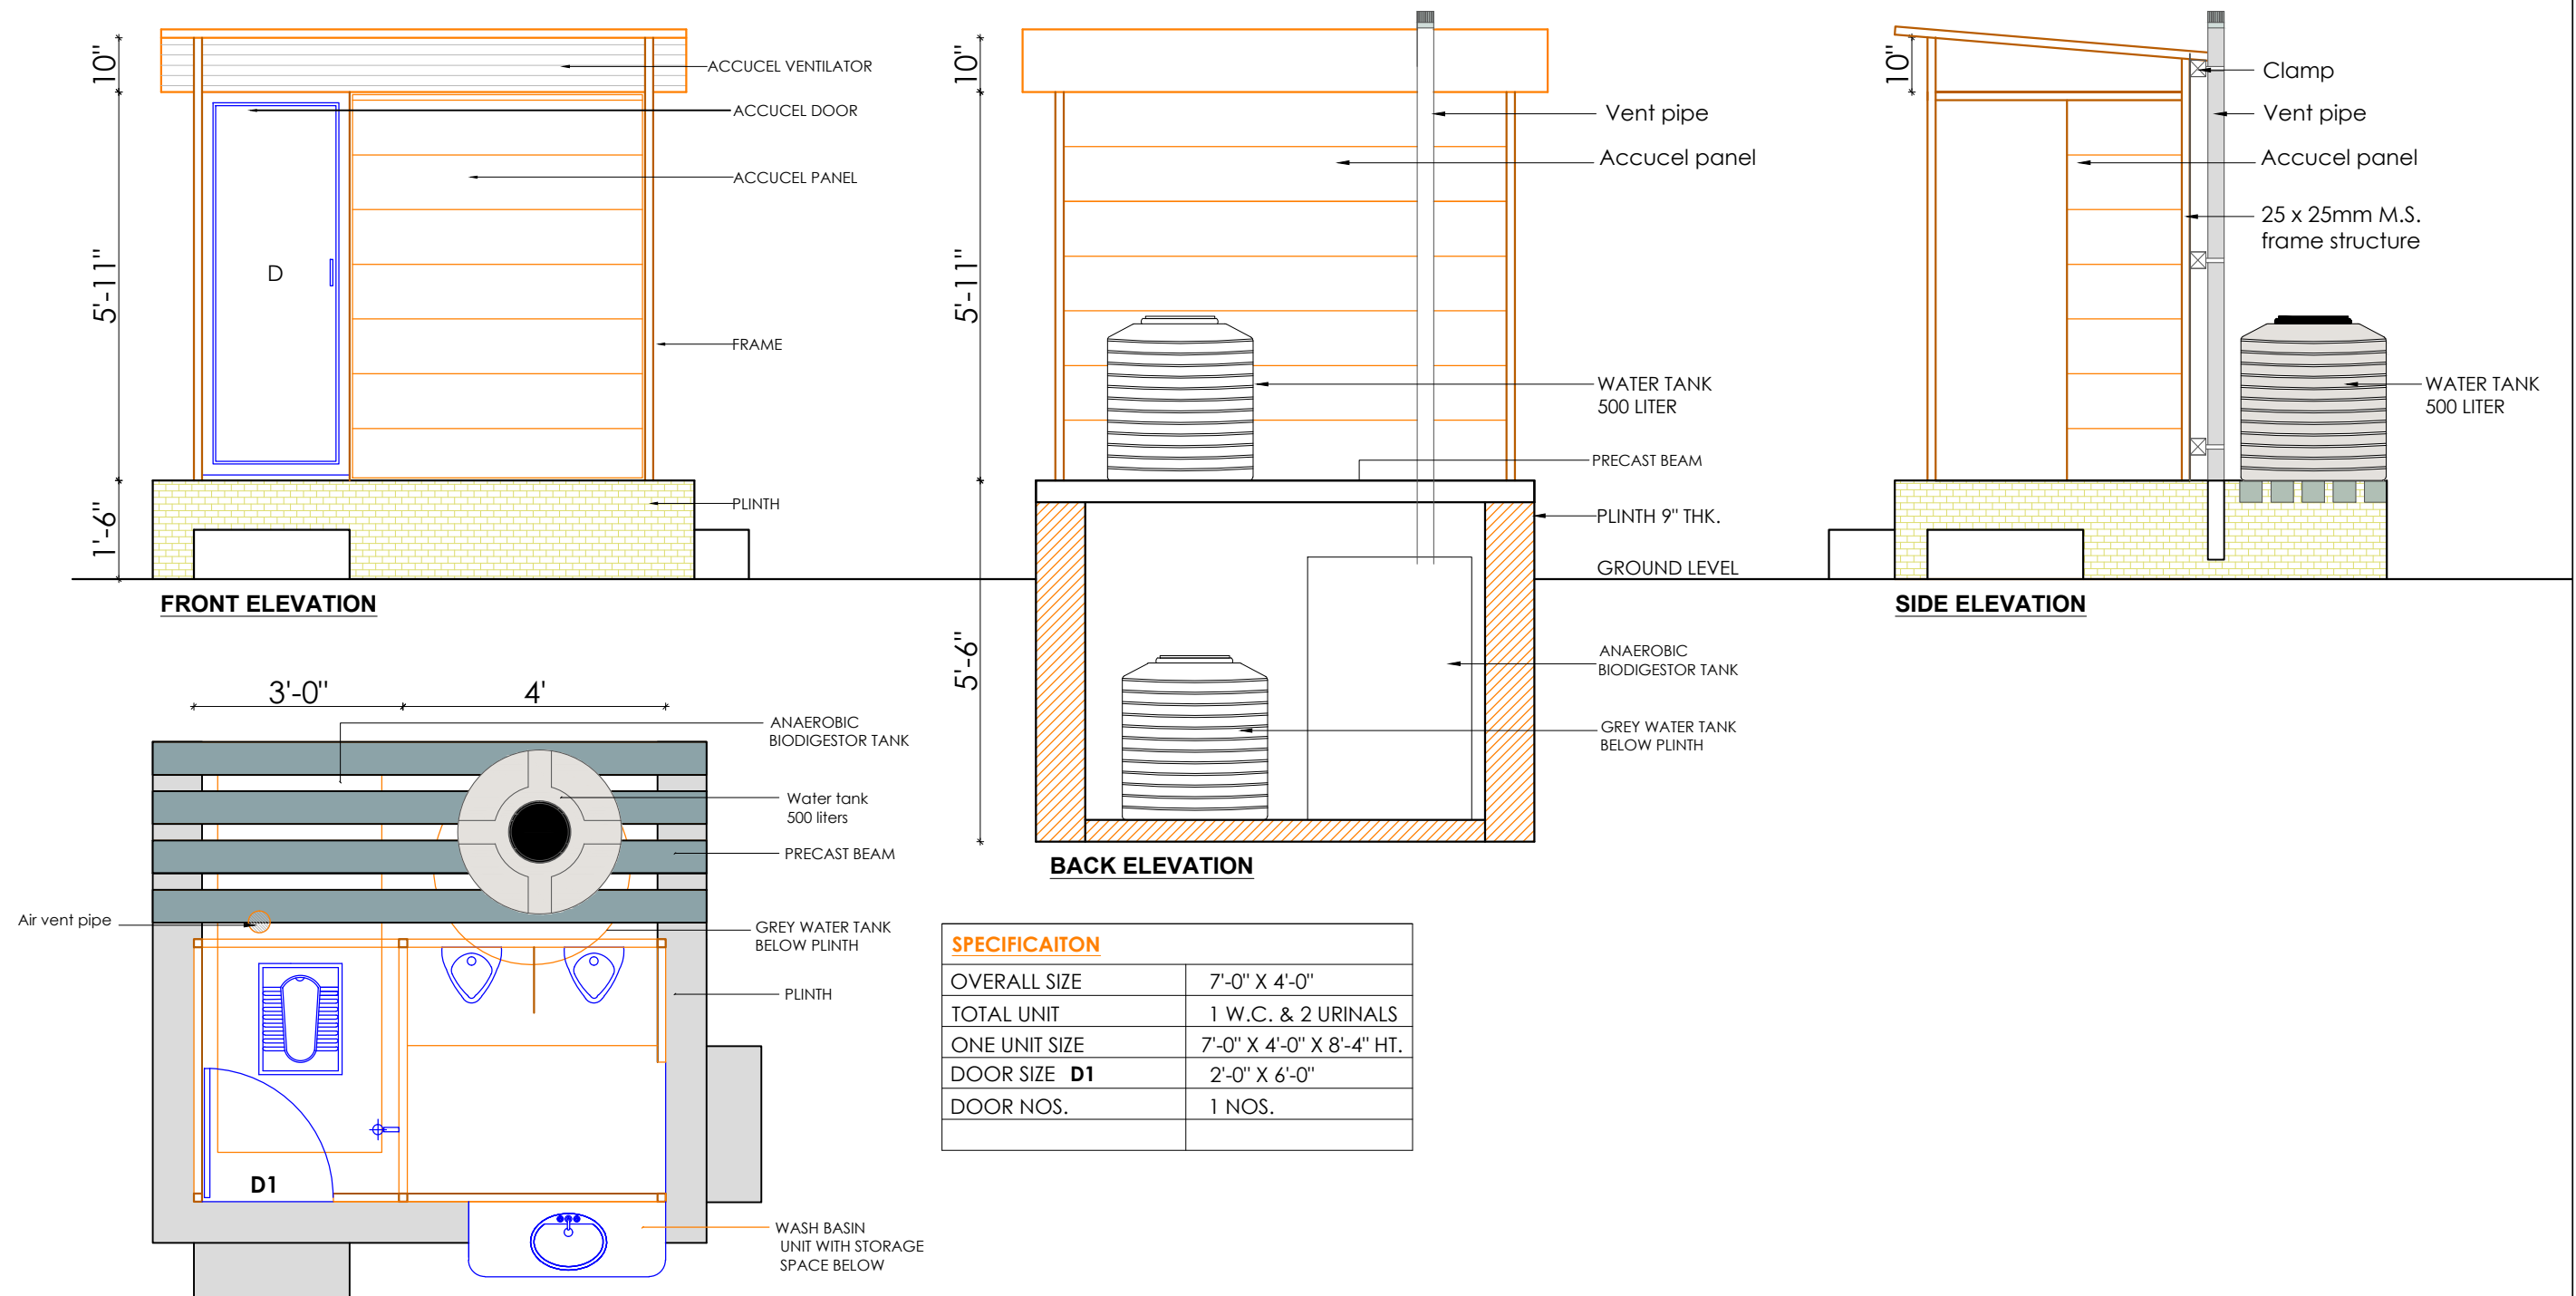

## ACCUCEL PREFAB TOILET UNIT ECO MODEL

TOILET UNIT DESIGN ( 7'-0" X 4'-0" ) ALT - 02

### ACCURA POLYTECH PVT.LTD.

8, Ajitnath Soc., Nr. Paldi Post Office,  
Ahmedabad, Gujarat, INDIA.

Ph : +91(079)-26630154, Fax : +91(079)-26633668

E-Mail : accucel@gmail.com web : www.accurapolytech.com

## ACCUCEL

THE ENVIRONMENT FRIENDLY ALTERNATIVE