
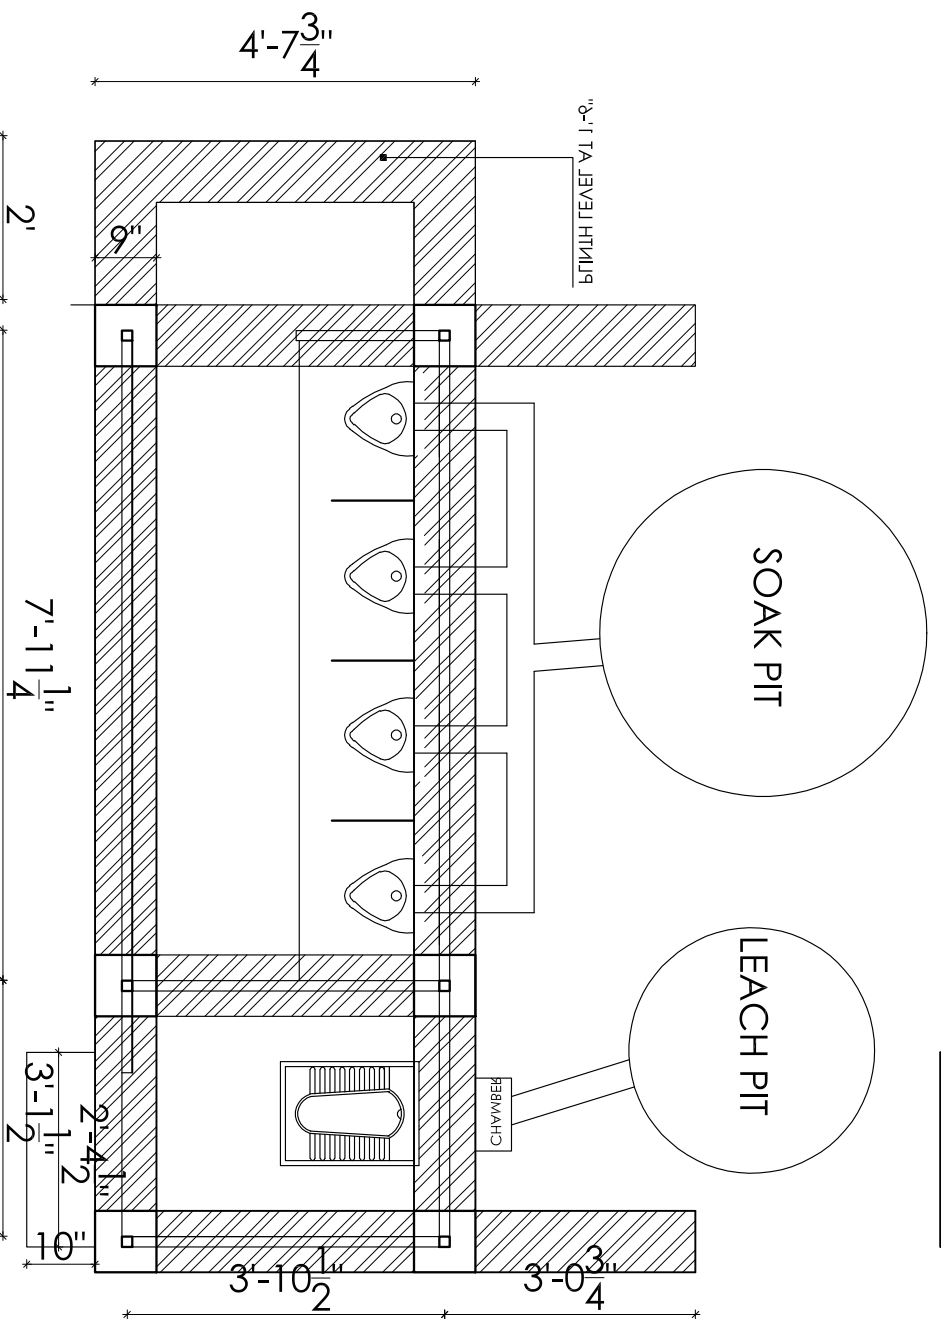


FRONT ELEVATION

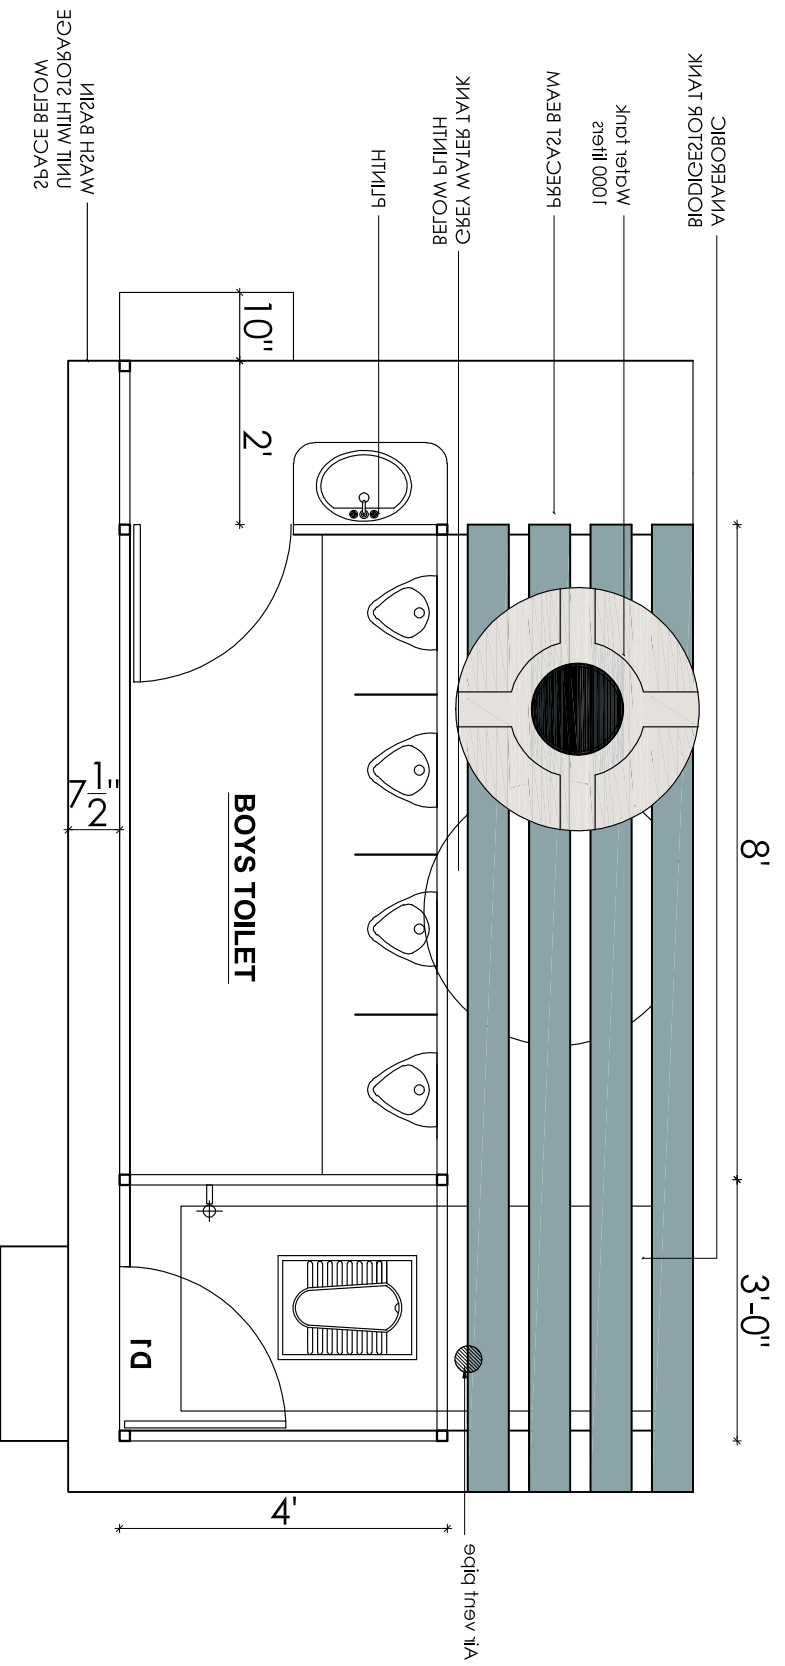

FOUNDATION PLAN

ACCUCEL PREFAB ENBIO TOILET MODEL
BOYS & GIRLS TOILET(11X4)

ACCURA POLYTECH PVT.LTD.
8, Aalimnath Soc., Nr. Paldi Post Office,
Ahmedabad, Gujarat, INDIA.
Ph : +91 (079)-26630154, Fax : +91 (079)-26633668
E-Mail : accucel@gmail.com web : www.accurapolytech.com