
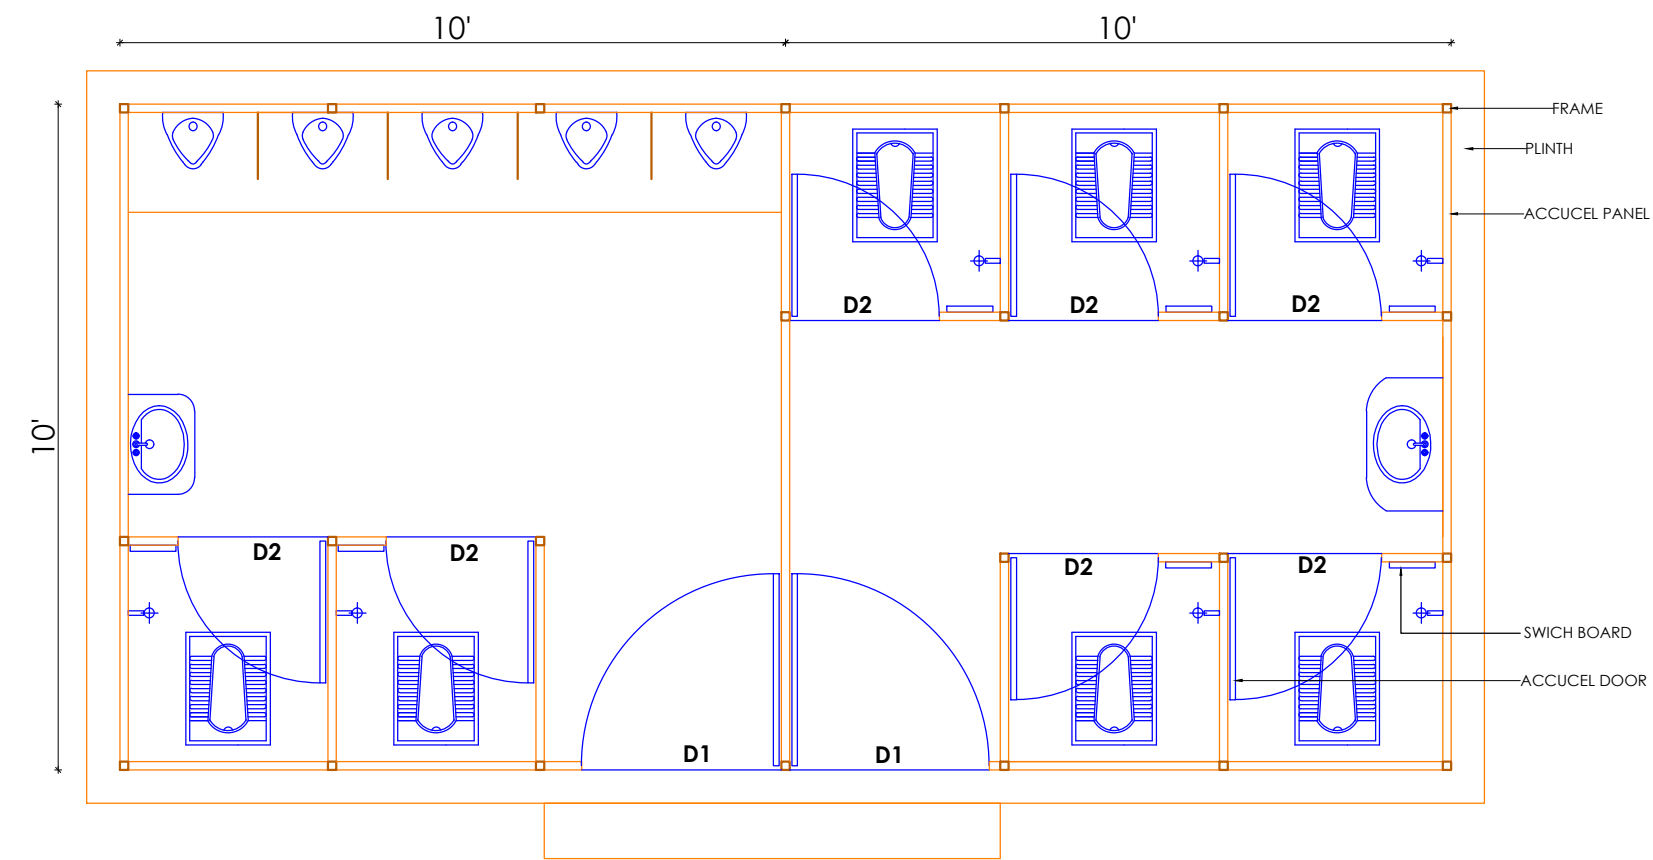


ACCUCEL MODULAR BUILDING SYSTEM (AMBS) – PREFAB TOILET UNIT

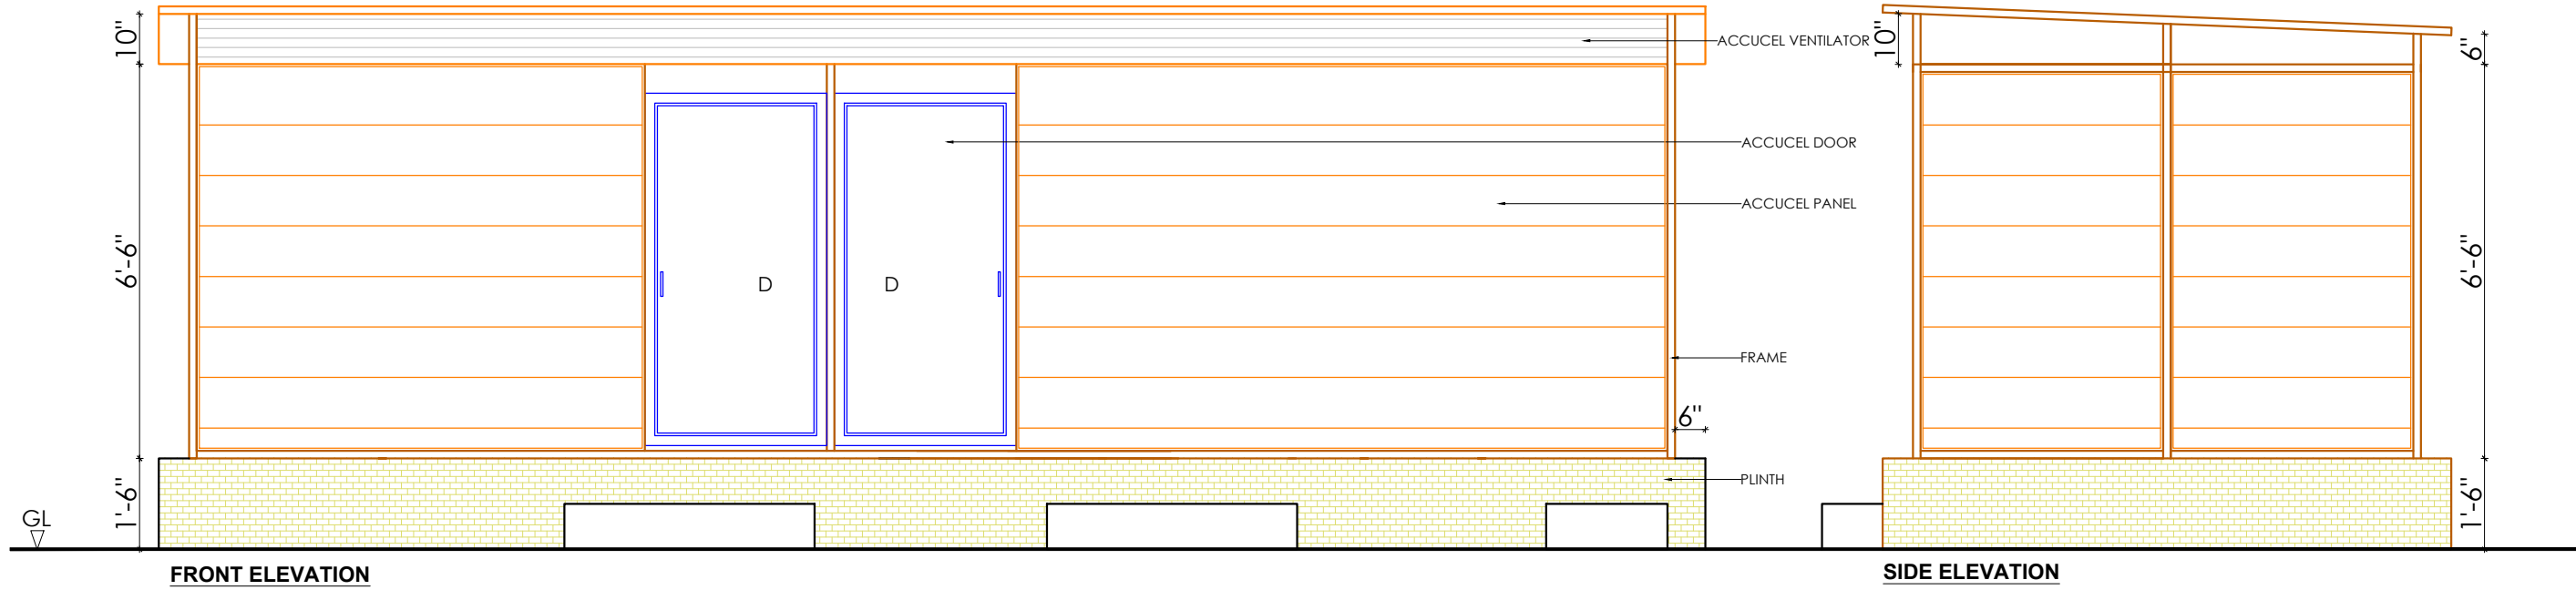

SPECIFICAITON	
OVERALL SIZE	20'-0" X 10'-0"
TOTAL UNIT	7 NOS.
ONE UNIT SIZE	3'-0" X 3'-0" X 7'-0" HT.
DOOR SIZE D1	3'-0" X 6'-6"
DOOR SIZE D2	2'-3" X 6'-6"
DOOR NOS.	9 NOS.

ACCUCEL PREFAB TOILET UNIT
 TOILET UNIT DESIGN (20'-0" X 10'-0")

ACCURA POLYTECH PVT.LTD.
 8, Ajitnath Soc., Nr. Paldi Post Office,
 Ahmedabad, Gujarat, INDIA.
 Ph : +91(079)-26630154, Fax : +91(079)-26633668
 E-Mail : accucel@gmail.com web : www accurapolytech.com

