
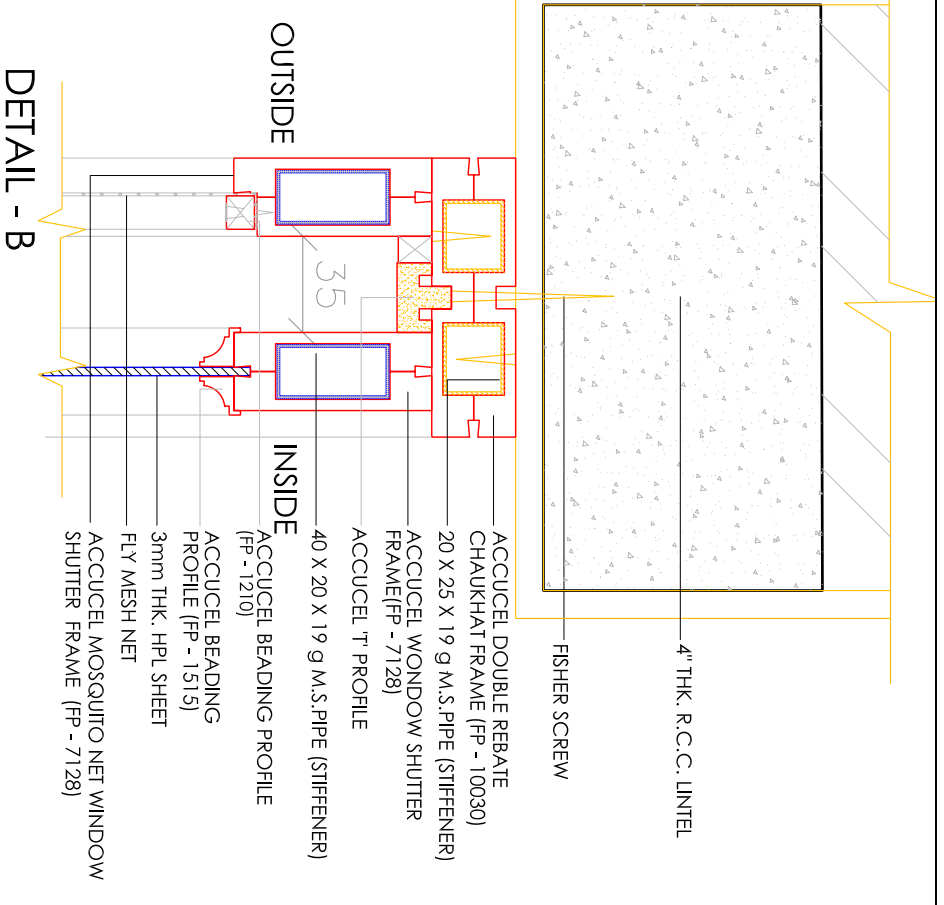
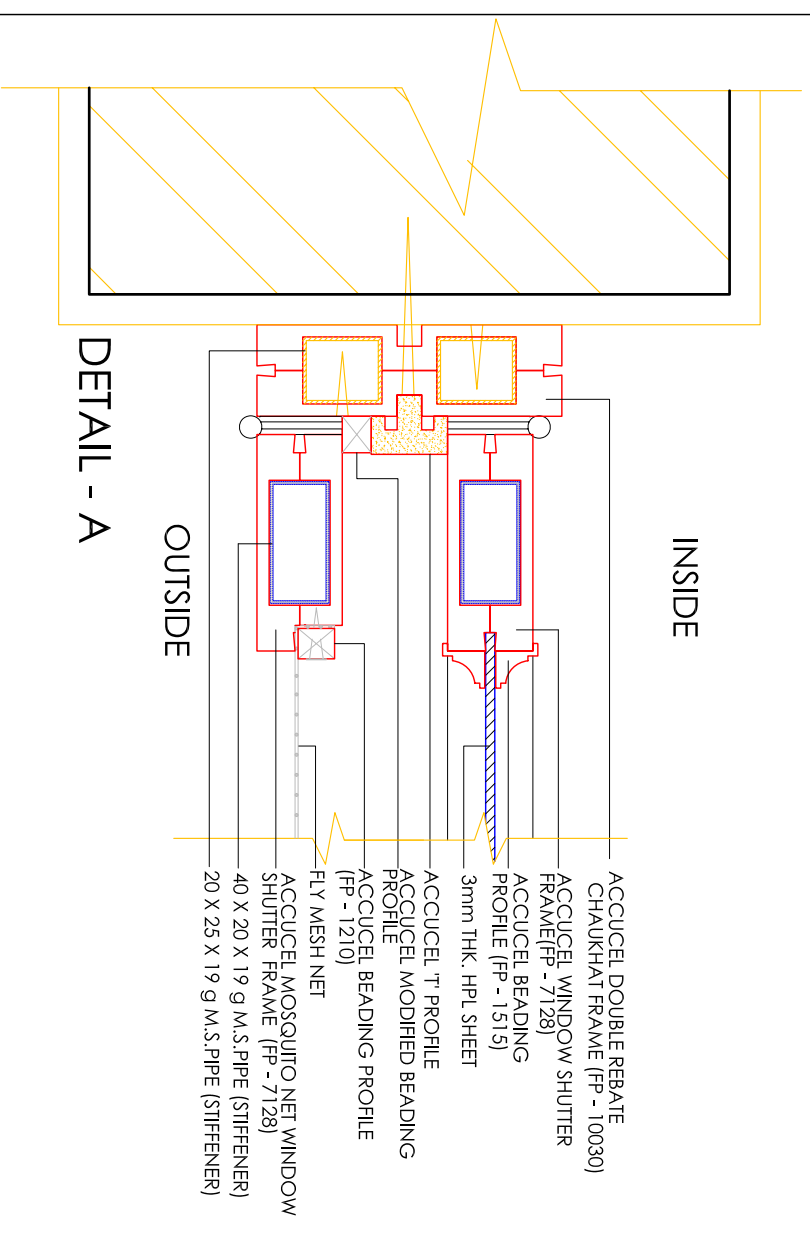


# ACCUCEL OPENABLE WINDOW

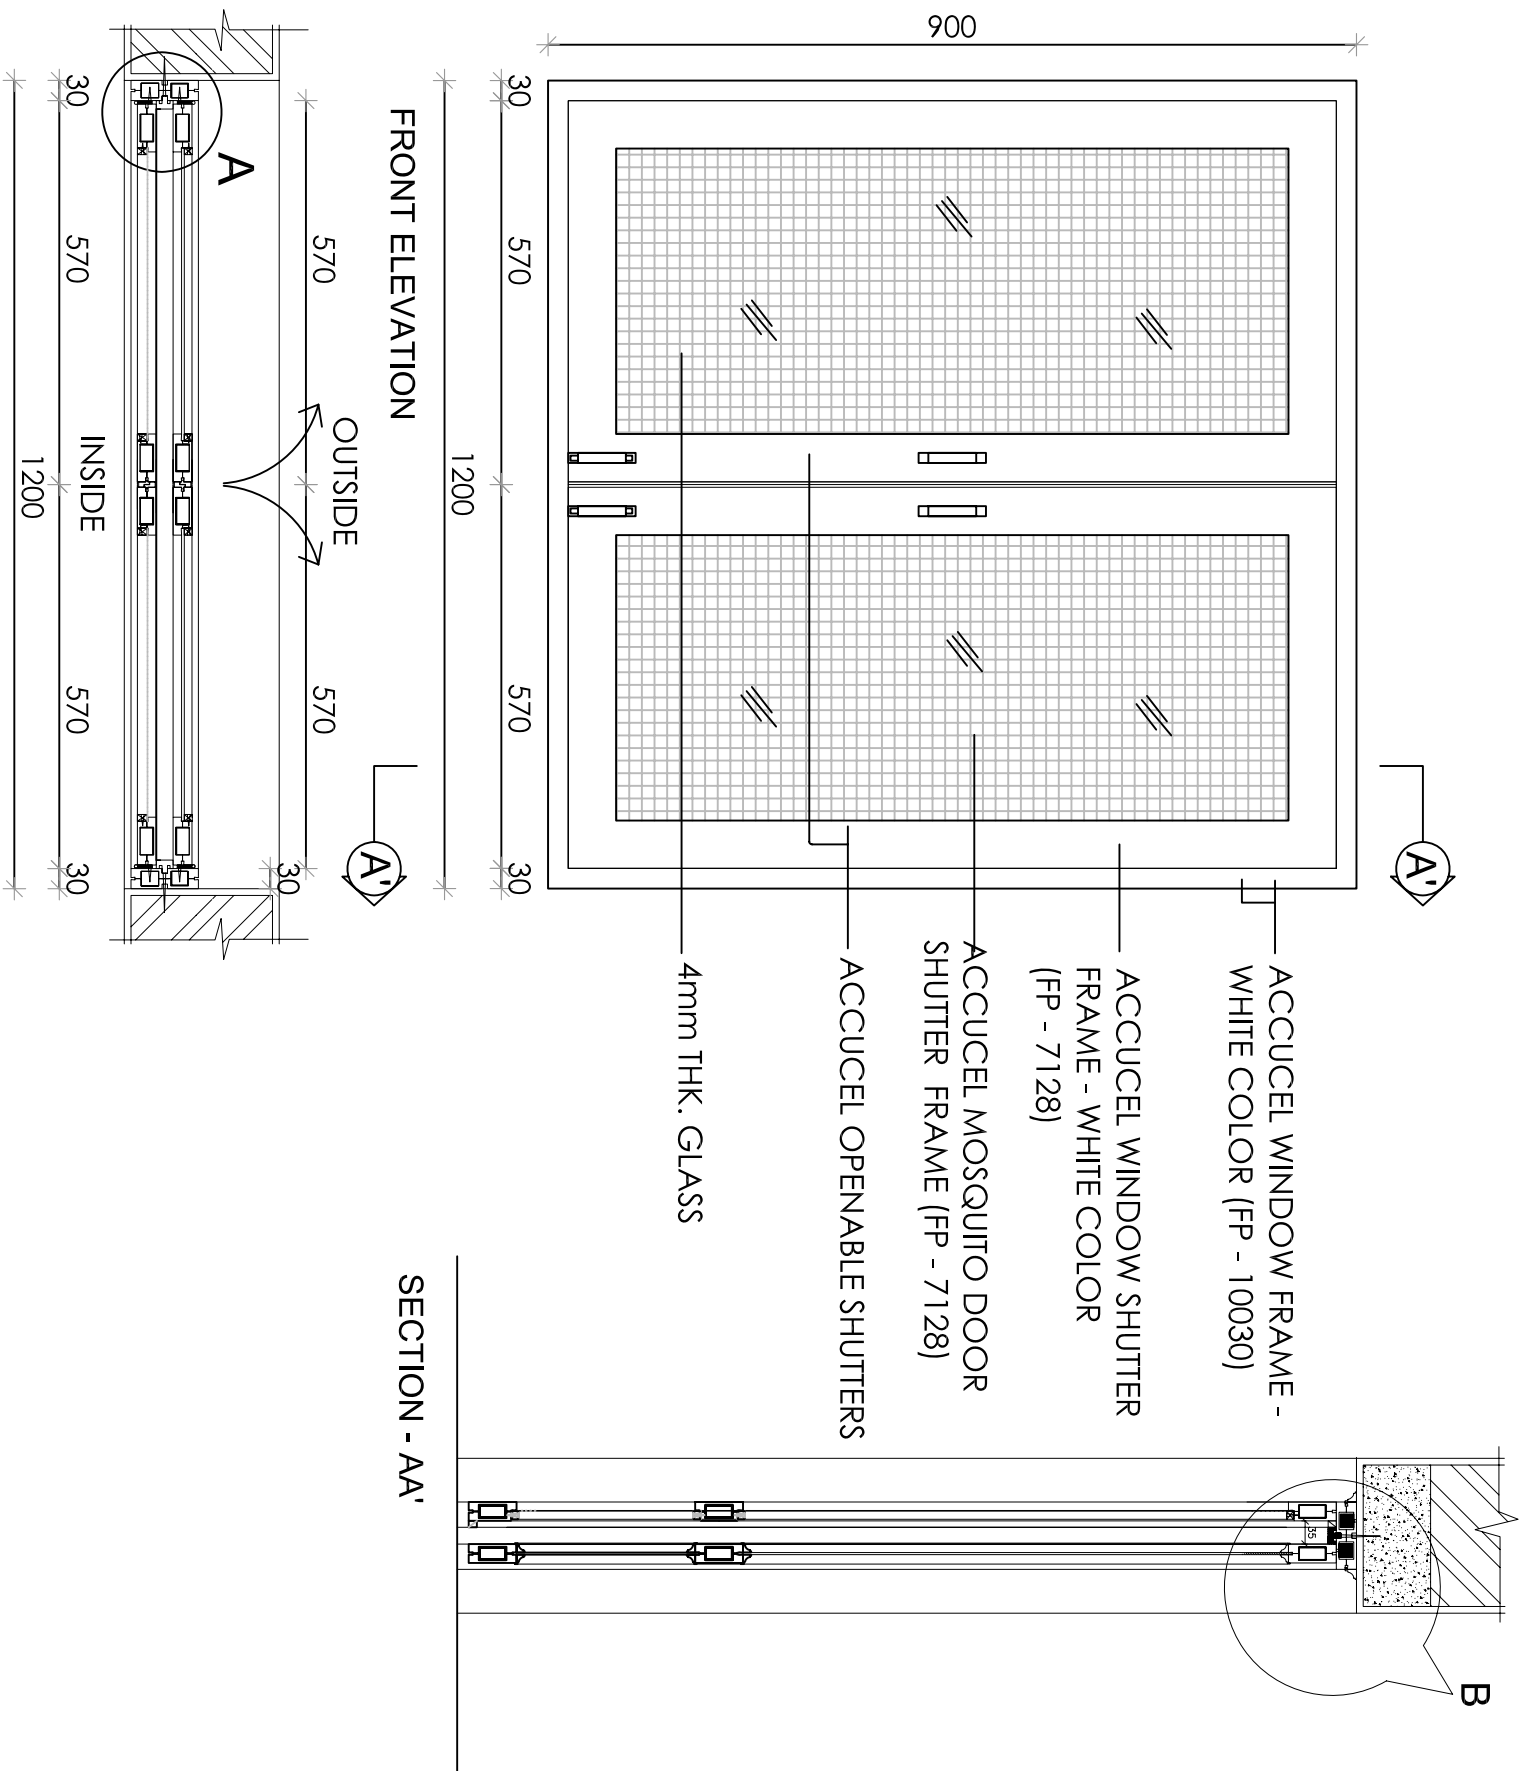

## ACCUCEL WINDOW DETAIL

SCALE : N.T.S

DATE : 5th MAR. 10

DRAWN BY : DMP

CHECKED BY : DMP

DWG. NO. : W-01

NOTES:

① ALL DIMENTIONS ARE TO BE READ AND NOT MEASURED.

② ALL DIMENSIONS ARE IN MM.

ACCURA POLYTECH PVT.LTD.

8, Ajitnath Society, Opp. Paldi P.O.,  
Ahmedabad - 380 007, GUJARAT, INDIA  
Ph : +91(079)-26630154 Fax:+91(079)-26633668  
web : www.accucelupvc.com E-Mail : accucel@gmail.com

**ACCUCEL**

THE ENVIRONMENT FRIENDLY ALTERNATIVE